

LEGEND

REVISION	DATE	DESCRIPTION

DRAWING ISSUE

COMMENT

CLIENT

ROYAL BOROUGH OF KINGSTON



Studio 3 Blue Lion Place  
London SE1 4PU  
t: 020 7539 7500  
f: 020 7539 7501  
e: ecds@ecdia.co.uk  
w: www.ecdia.co.uk

PROJECT TITLE

KINGSTON SCHOOLS  
MALDEN MANOR PRIMARY SCHOOL

DRAWING TITLE

PROPOSED MASSING MODEL  
View looking South

SCALE DRAWN  
DG

DATE CHECKED  
07.05.10 DJ

DWG NO. REVISION  
5322/SK\_051

LEGEND

A | DG | DJ | 07.05.10 | ADDITION OF SITE CONTEXT

REVISION	DATE	DESCRIPTION

DRAWING ISSUE

COMMENT


CLIENT  
ROYAL BOROUGH OF KINGSTON



 **ECD Architects**  
ENERGY CONSCIOUS DESIGN  
Studio 3 Blue Lion Place  
London SE1 4PU  
t: 020 7539 7500  
f: 020 7539 7501  
e: ecds@ecdia.co.uk  
w: www.ecdia.co.uk

PROJECT TITLE  
KINGSTON SCHOOLS  
MALDEN MANOR PRIMARY SCHOOL

DRAWING TITLE  
PROPOSED MASSING MODEL  
View looking West

SCALE	DRAWN
	LH
DATE	CHECKED
26.04.10	ET
DWG NO.	REVISION
5322/SK_050	A

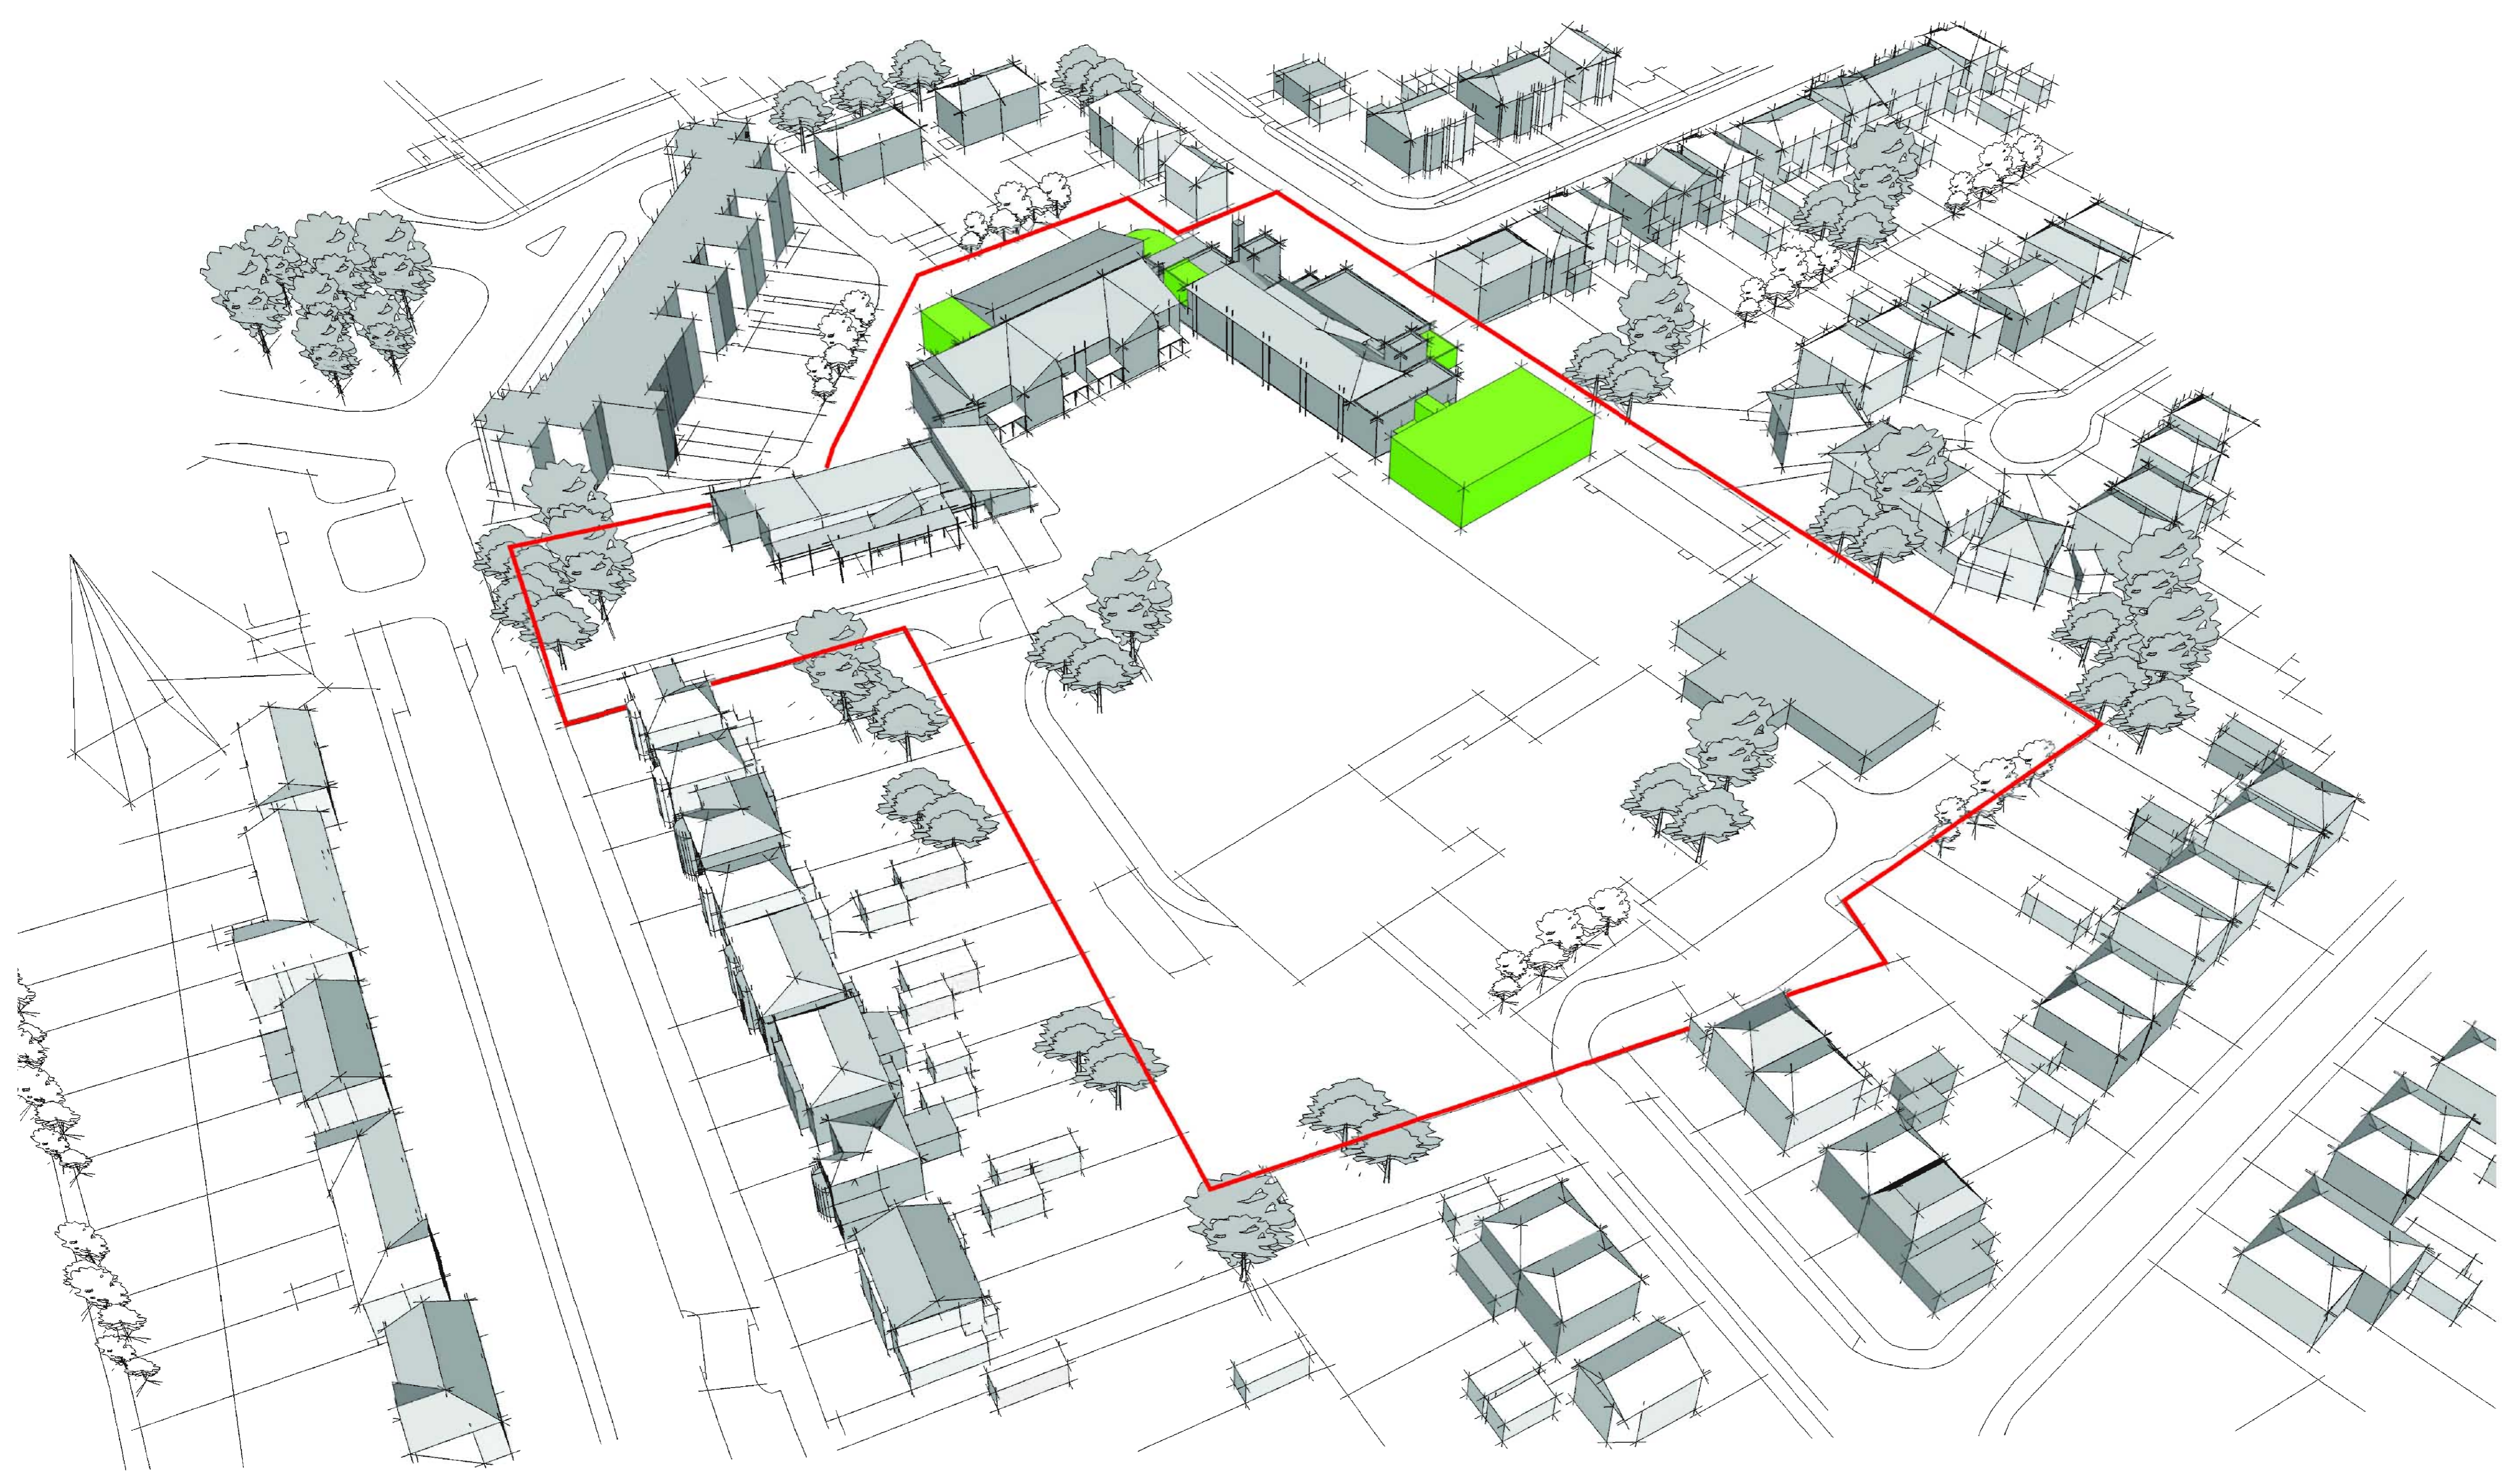

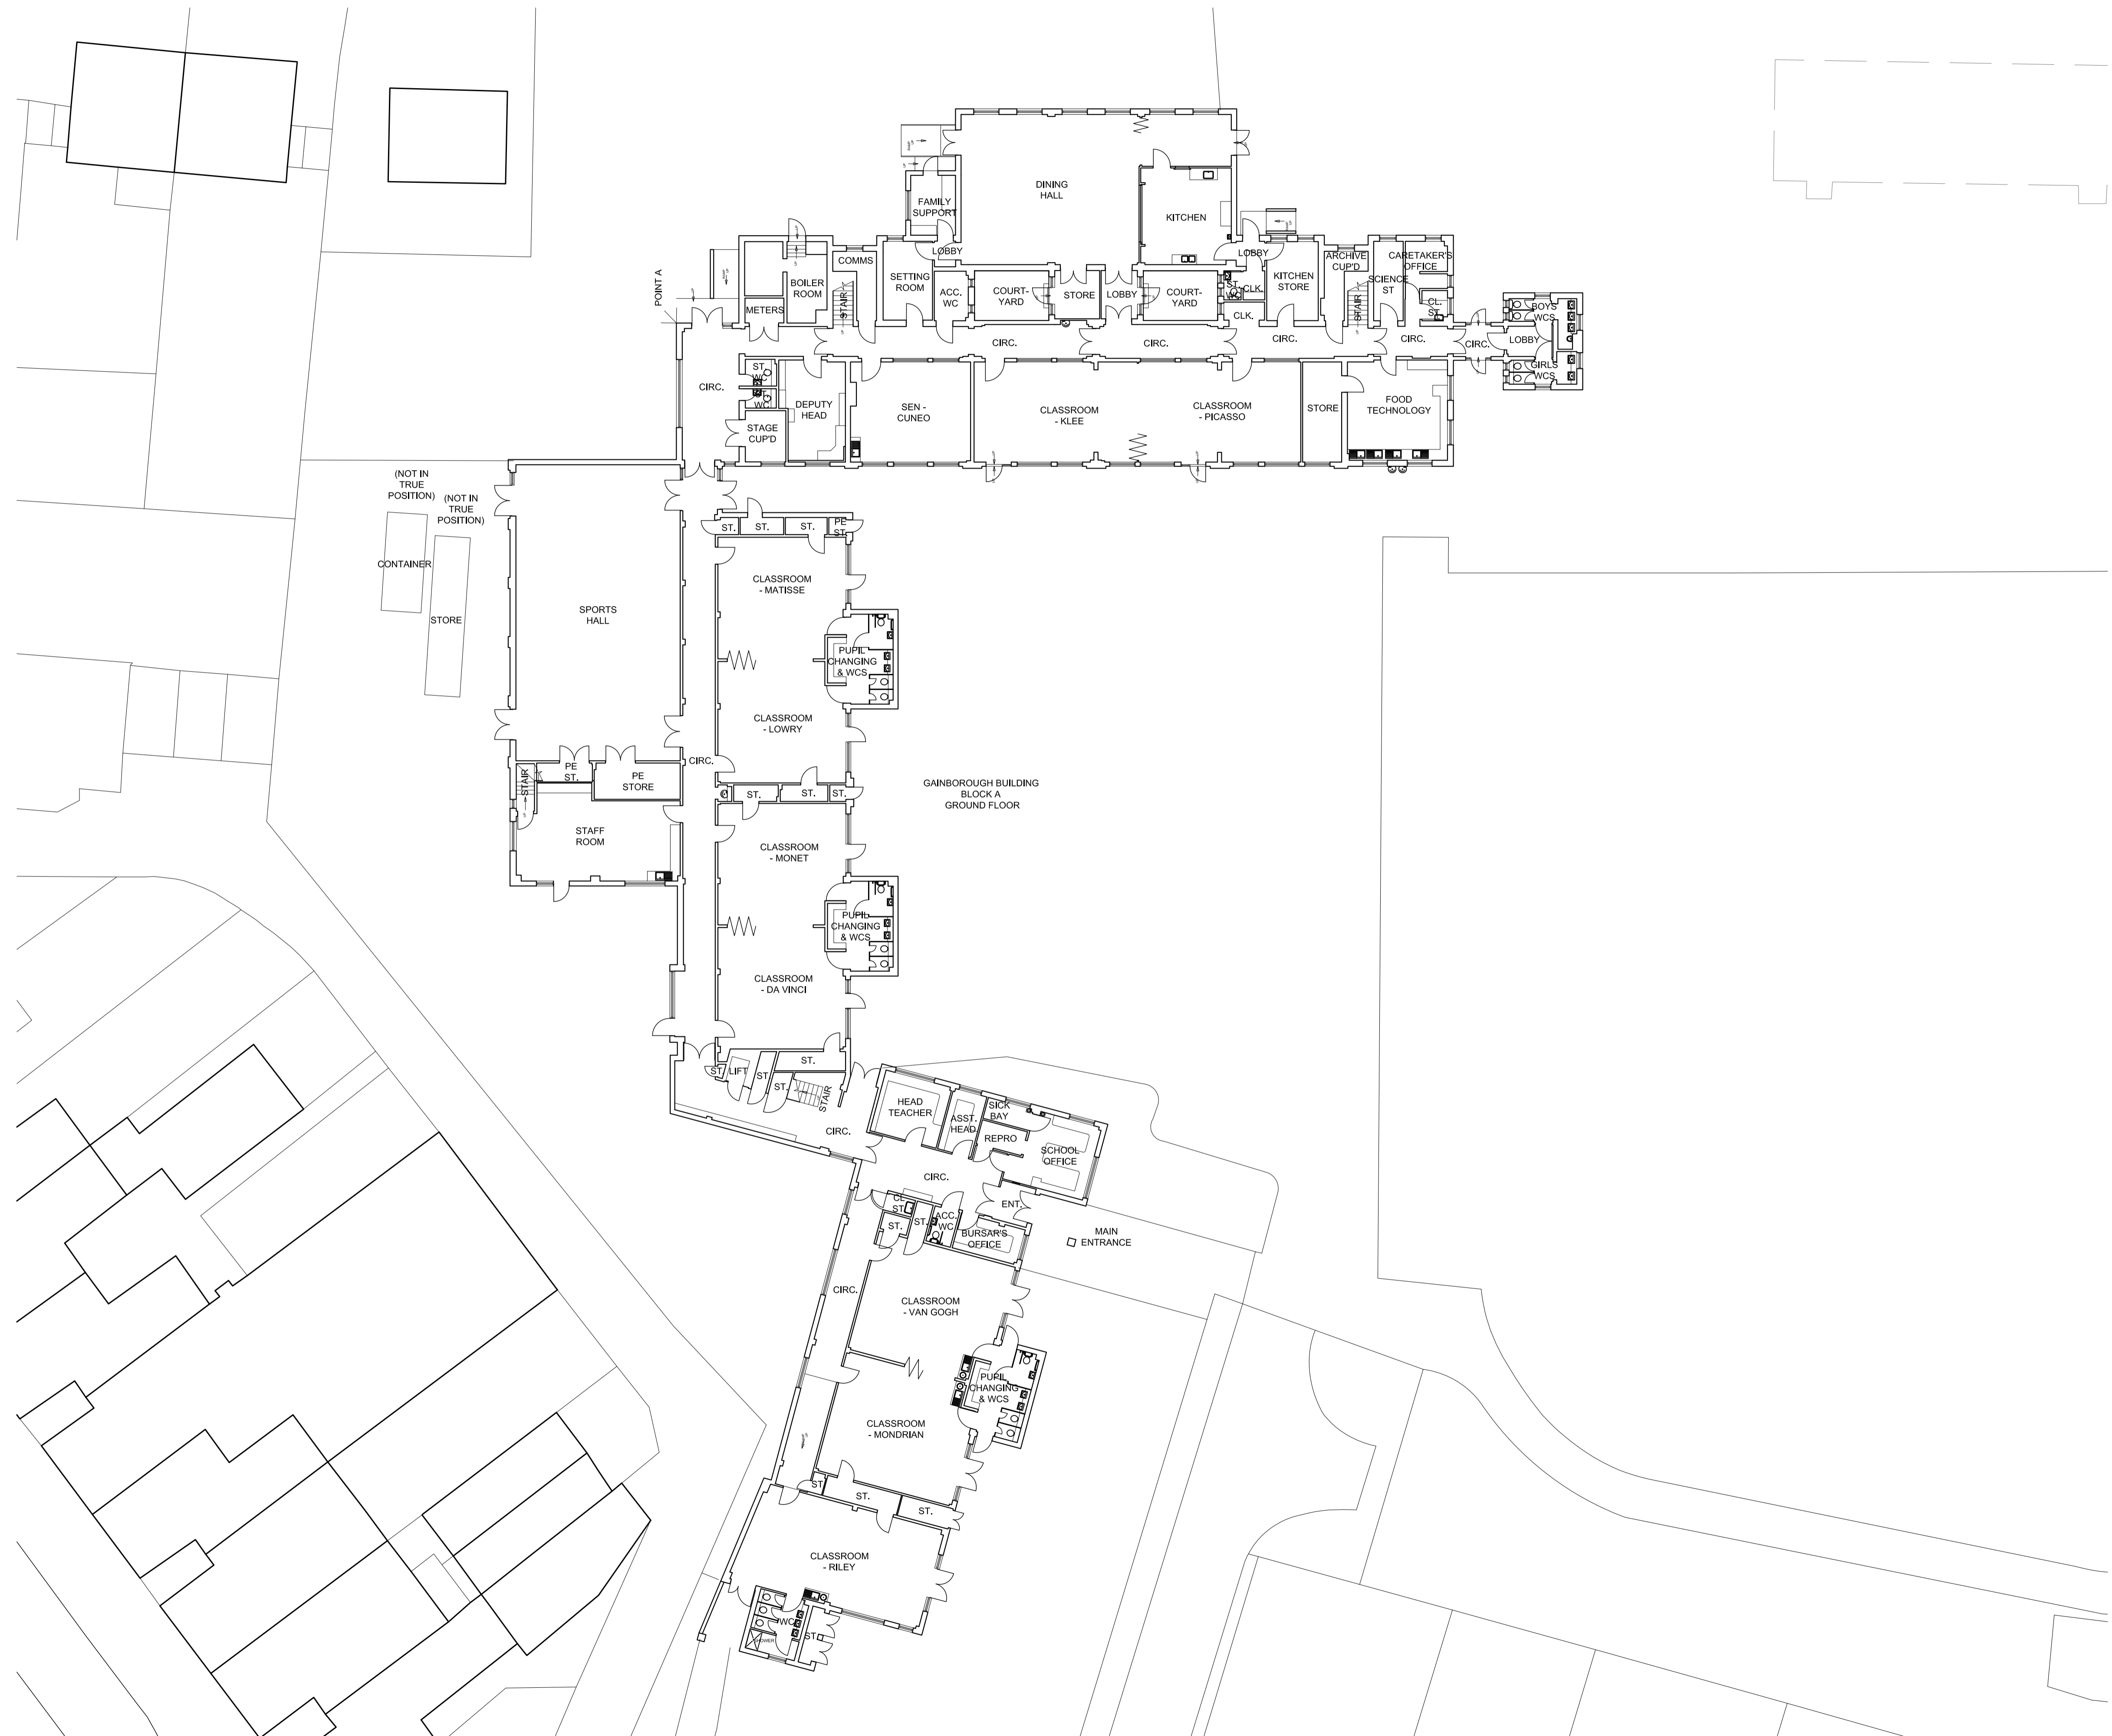 

LEGEND

REVISION	DATE	DESCRIPTION

DRAWING ISSUE

COMMENT

CLIENT

ROYAL BOROUGH OF KINGSTON



Studio 3 Blue Lion Place  
London SE1 4PU  
t: 020 7539 7500  
f: 020 7539 7501  
e: ecd@ecda.co.uk  
w: www.ecda.co.uk


PROJECT TITLE

KINGSTON SCHOOLS  
MALDEN MANOR PRIMARY SCHOOL


DRAWING TITLE

EXISTING GROUND FLOOR PLAN

SCALE	DRAWN
1:200 @ A1	LH
DATE	CHECKED
26.04.10	ET
DWG NO.	REVISION
5322/1010	-

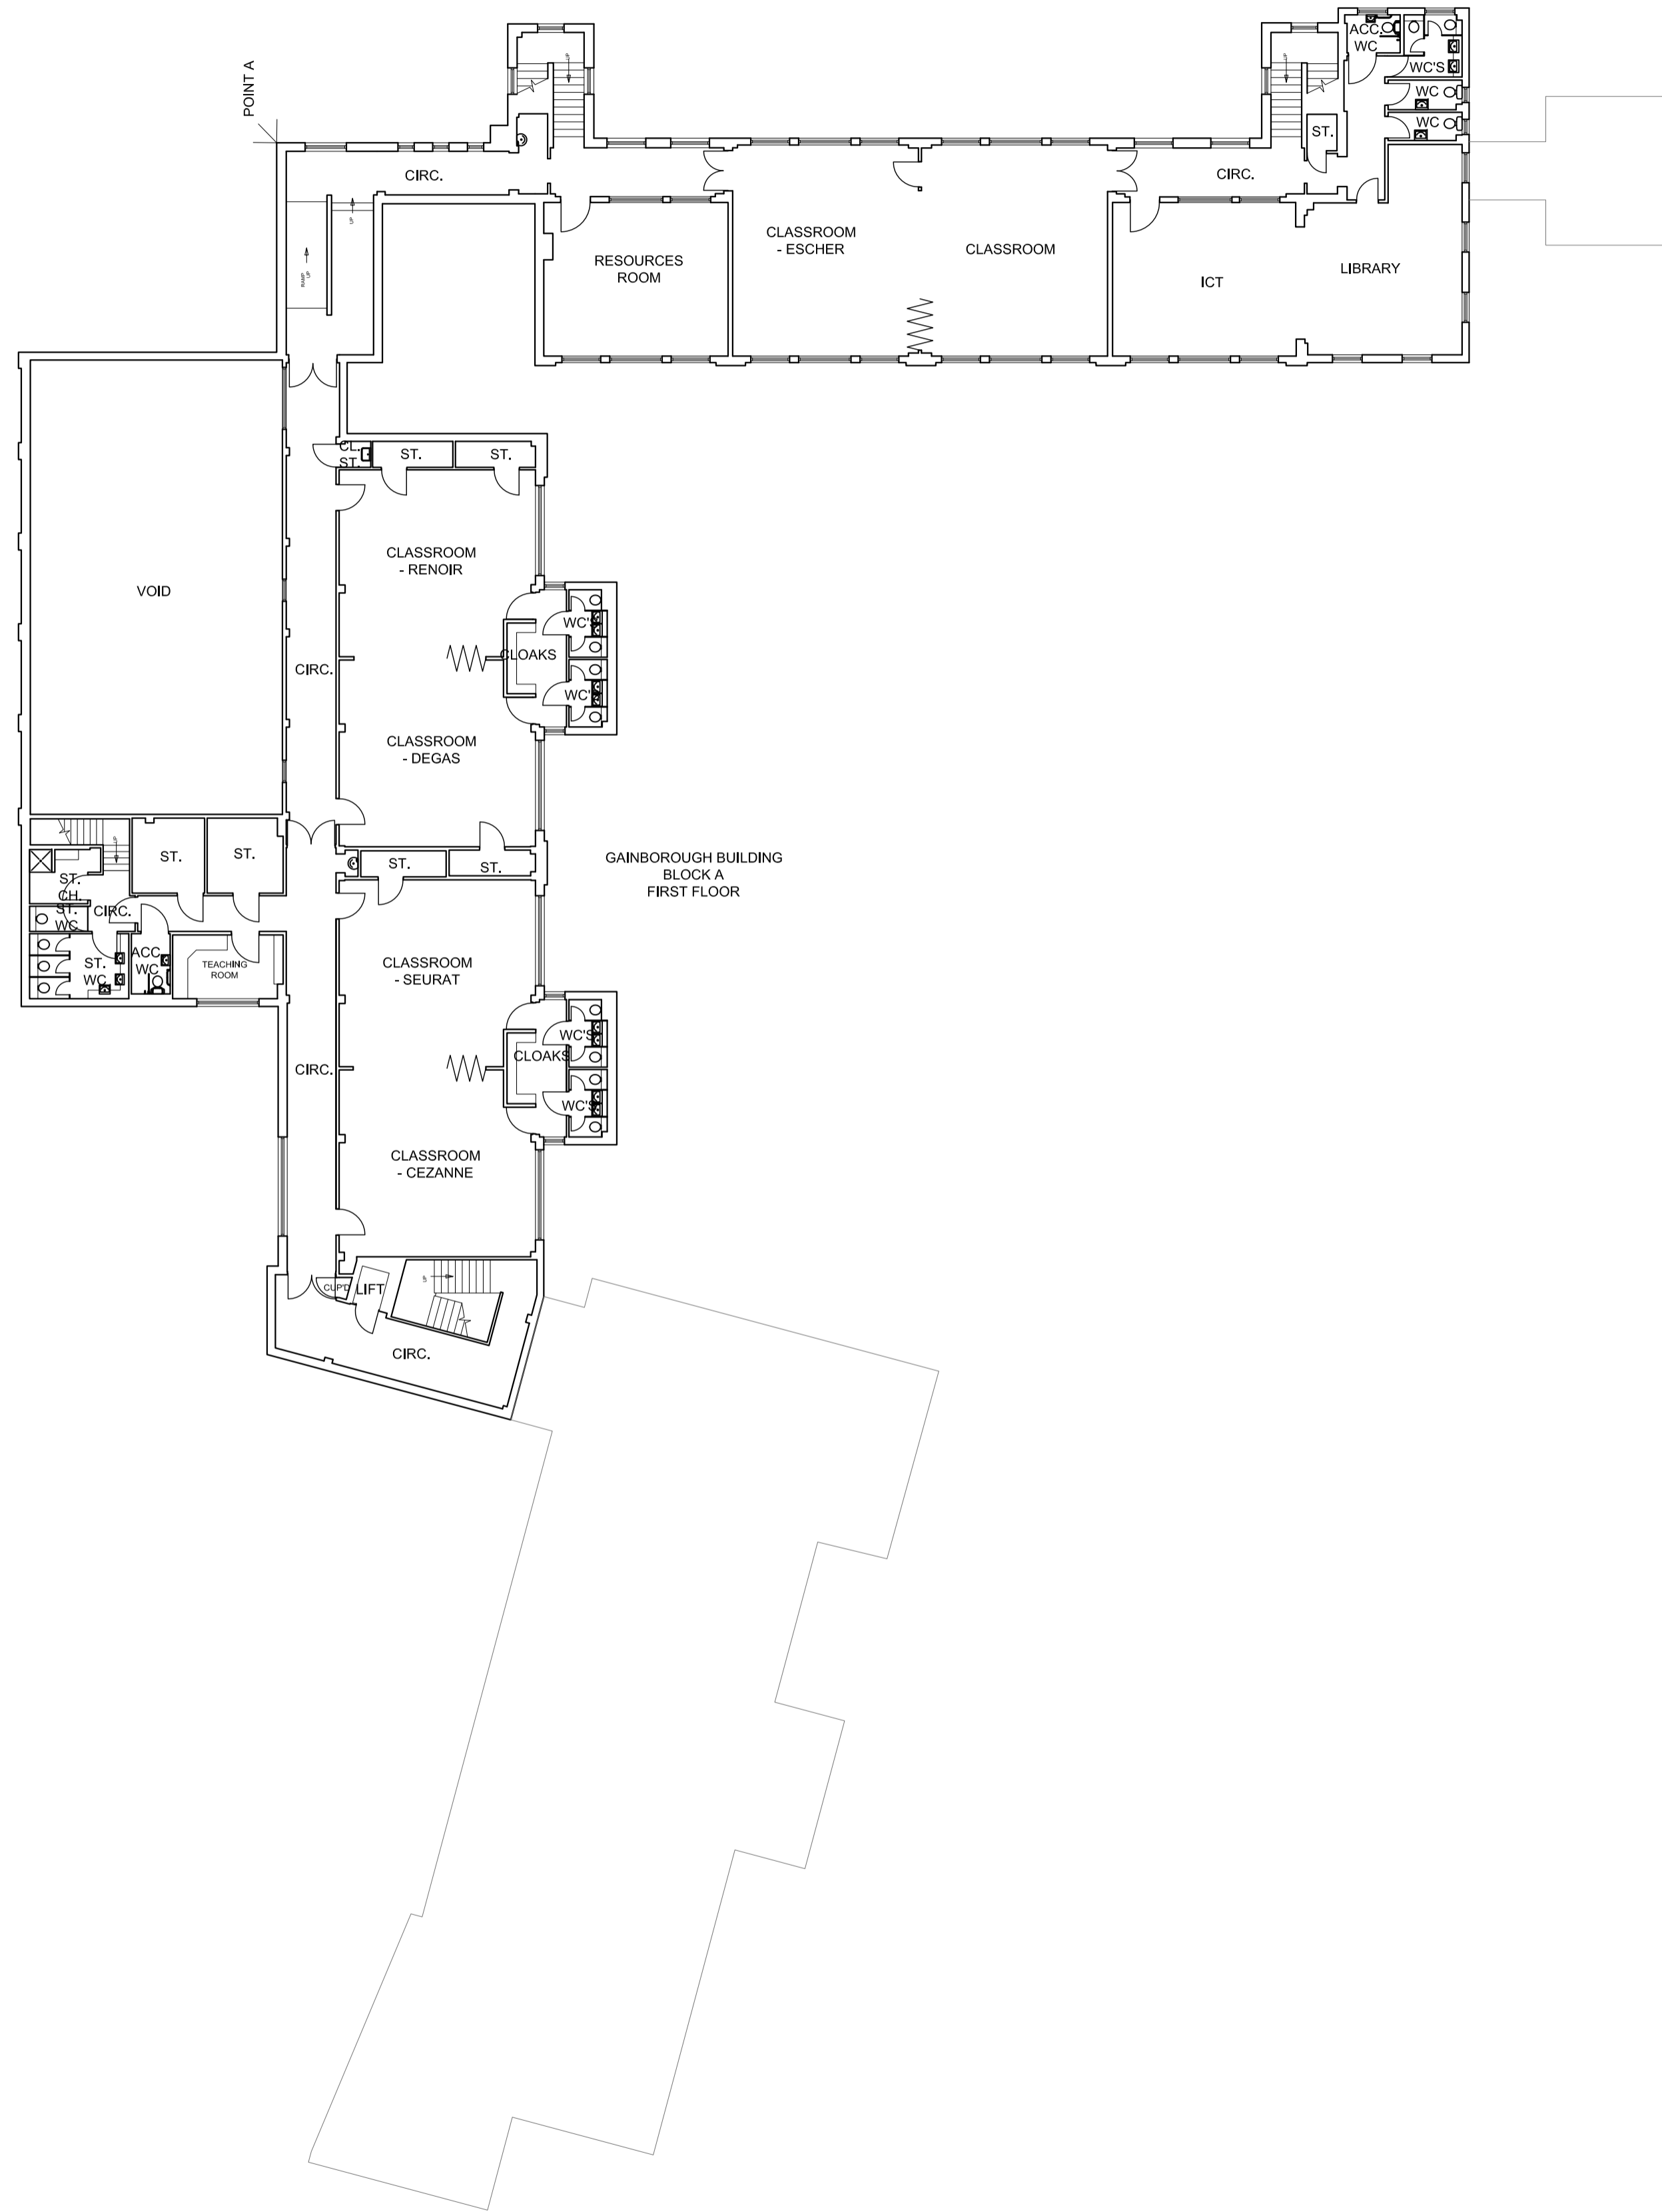

ECD COMPUTER FILE  
NOTES

 

LEGEND

REVISION	DATE	DESCRIPTION

DRAWING ISSUE

COMMENT

CLIENT

ROYAL BOROUGH OF KINGSTON

**ECD Architects**  
ENERGY CONSCIOUS DESIGN  
Studio 3 Blue Lion Place  
London SE1 4PU  
t: 020 7539 7500  
f: 020 7539 7501  
e: ecd@ecda.co.uk  
w: www.ecda.co.uk


PROJECT TITLE

KINGSTON SCHOOLS  
MALDEN MANOR PRIMARY SCHOOL


DRAWING TITLE

EXISTING FIRST FLOOR PLAN

SCALE	DRAWN
1:200 @ A1	LH
DATE	CHECKED
26.04.10	ET
DWG NO.	REVISION
5322/1011	-

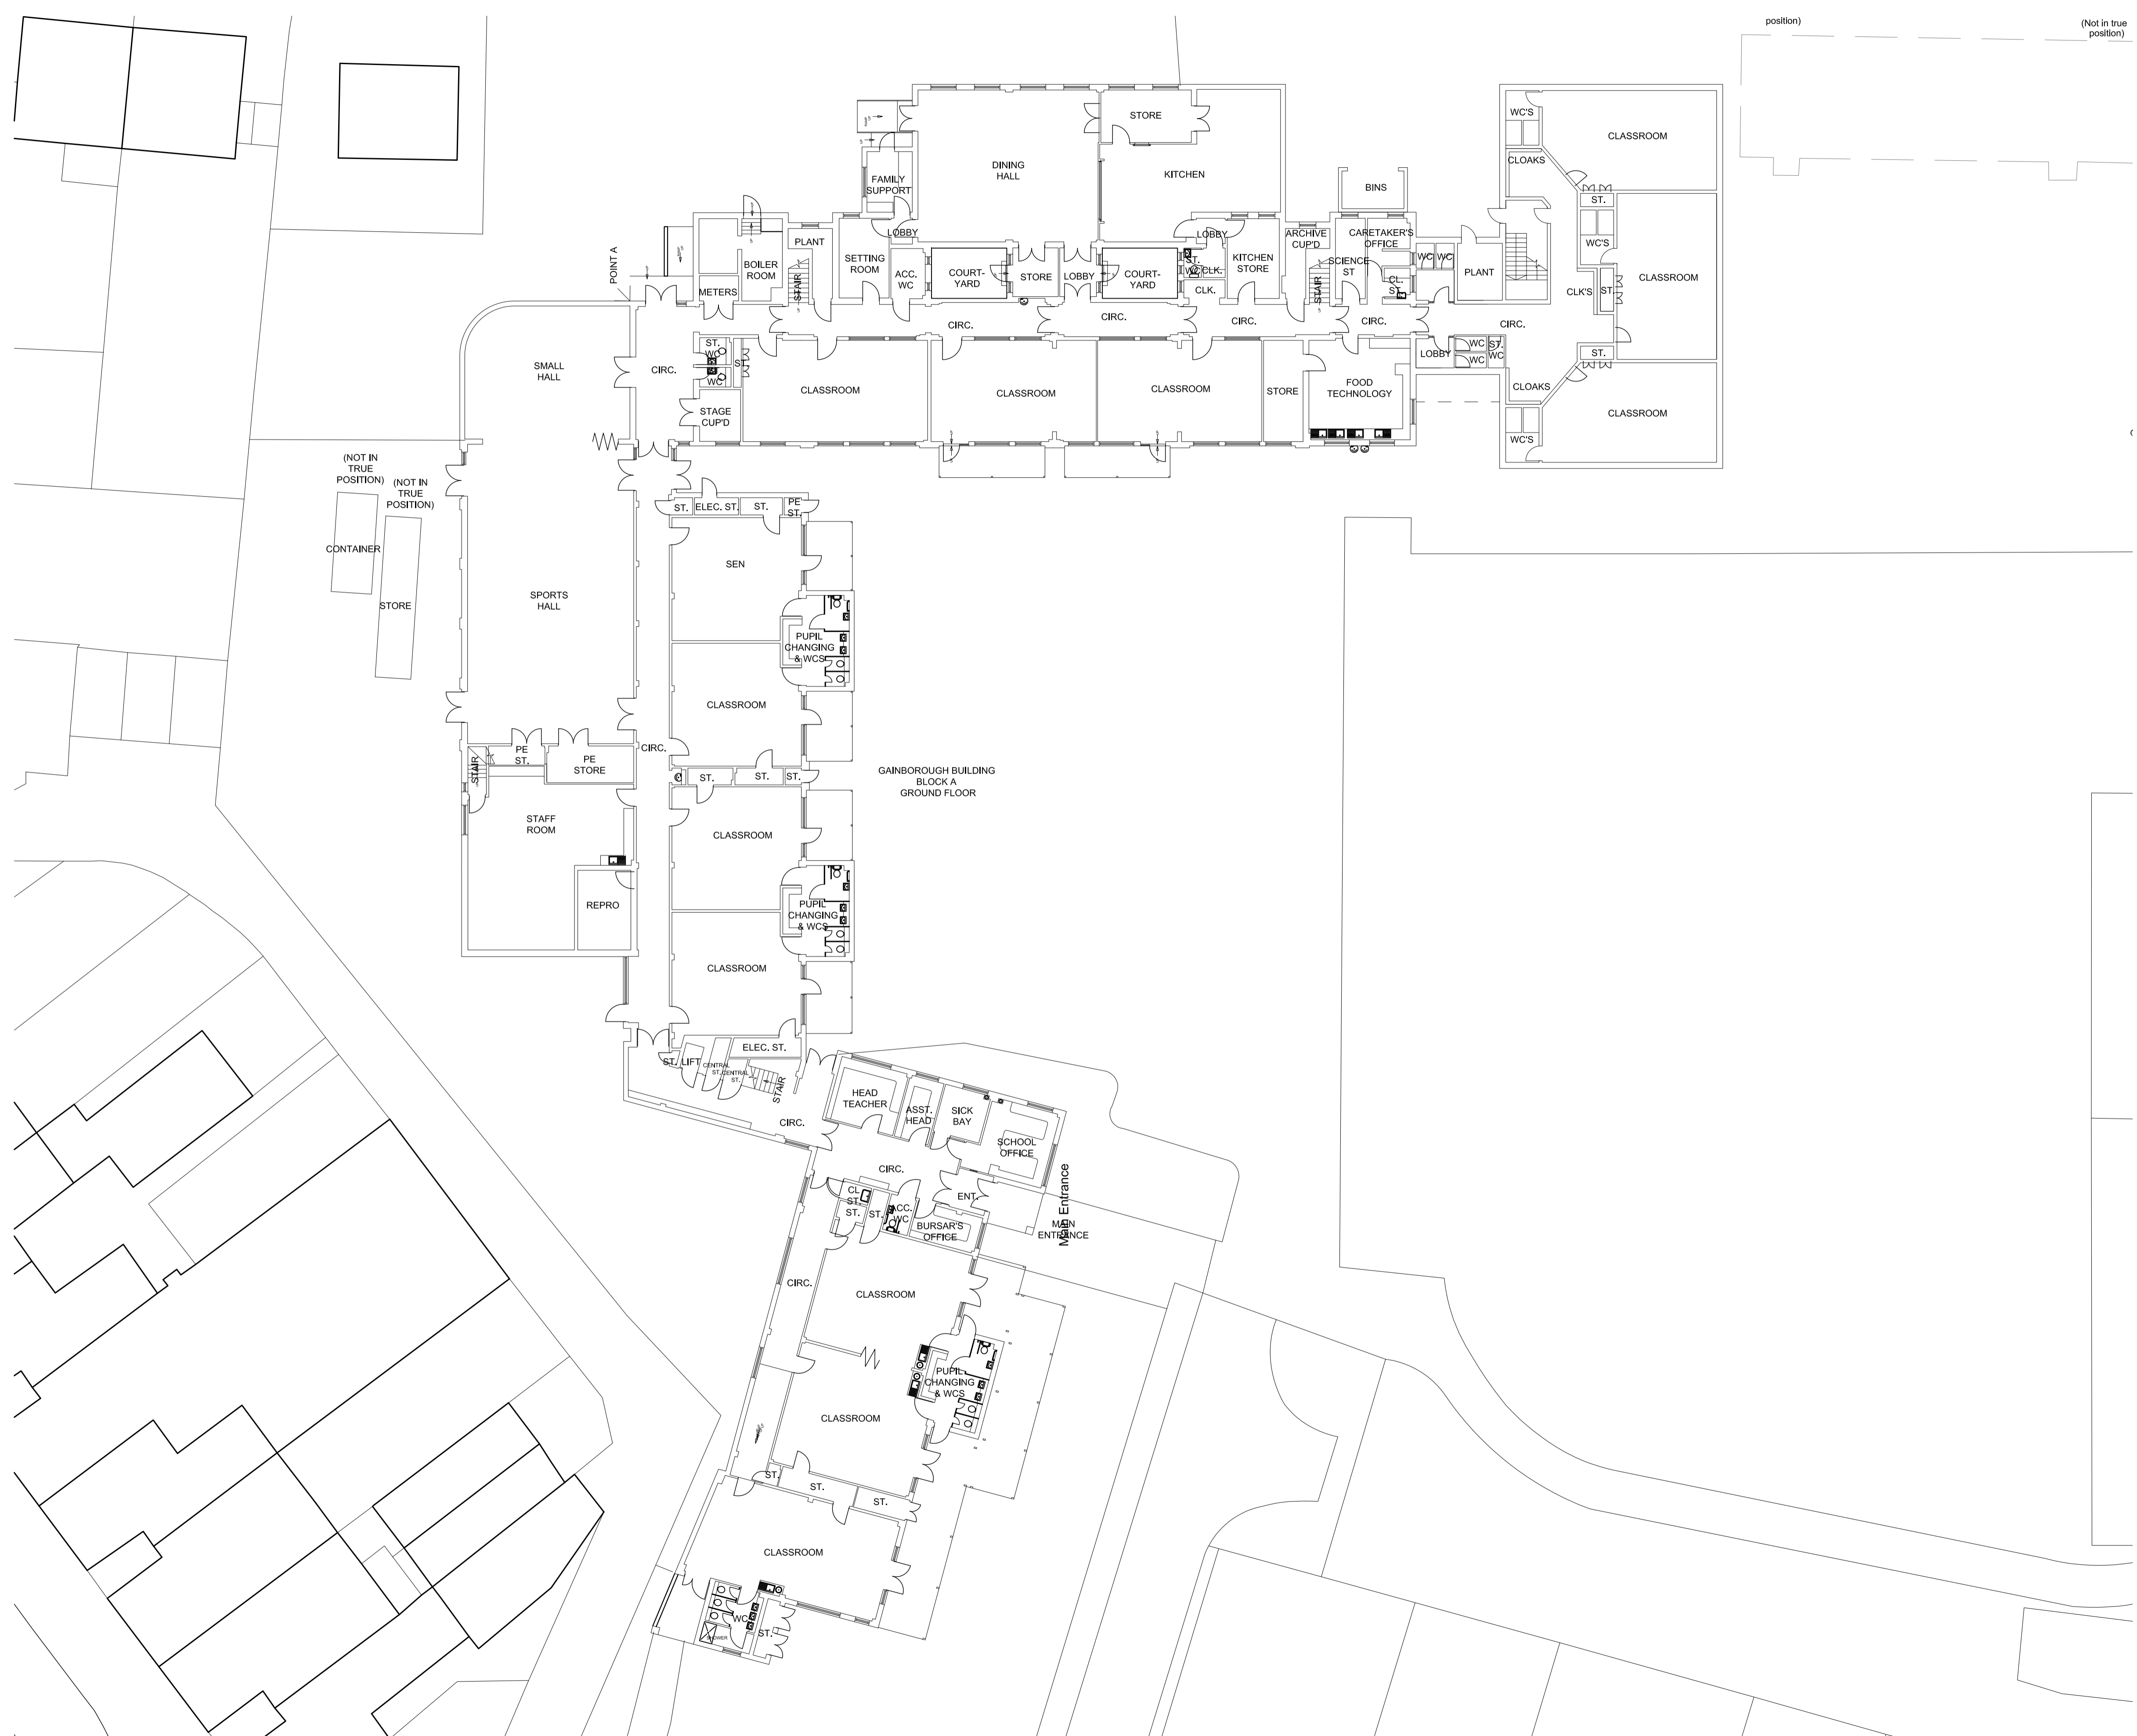

ECD COMPUTER FILE  
NOTES

 

LEGEND

REVISION	DATE	DESCRIPTION

DRAWING ISSUE  
**COMMENT**

CLIENT  
**ROYAL BOROUGH OF KINGSTON**

**ECD Architects**  
ENERGY CONSCIOUS DESIGN  
Studio 3 Blue Lion Place  
London SE1 4PU  
t: 020 7539 7500  
f: 020 7539 7501  
e: ecda@ecda.co.uk  
w: www.ecda.co.uk


PROJECT TITLE  
**KINGSTON SCHOOLS  
MALDEN MANOR PRIMARY SCHOOL**

DRAWING TITLE  
**PROPOSED GROUND FLOOR PLAN**

SCALE	DRAWN
1:200 @ A1	LH
DATE	CHECKED
26.04.10	ET
DWG NO.	REVISION
5322/1200	-



ECD COMPUTER FILE  
NOTES

 

LEGEND

REVISION	DATE	DESCRIPTION

DRAWING ISSUE  
**COMMENT**

CLIENT  
**ROYAL BOROUGH OF KINGSTON**

**ECD Architects**  
ENERGY CONSCIOUS DESIGN  
Studio 3 Blue Lion Place  
London SE1 4PU  
t: 020 7539 7500  
f: 020 7539 7501  
e: ecd@ecda.co.uk  
w: www.ecda.co.uk

PROJECT TITLE  
**KINGSTON SCHOOLS  
MALDEN MANOR PRIMARY SCHOOL**

DRAWING TITLE  
**PROPOSED FIRST FLOOR PLAN**

SCALE	DRAWN
1:200 @ A1	LH
DATE	CHECKED
26.04.10	ET
DWG NO.	REVISION
5322/1201	-