


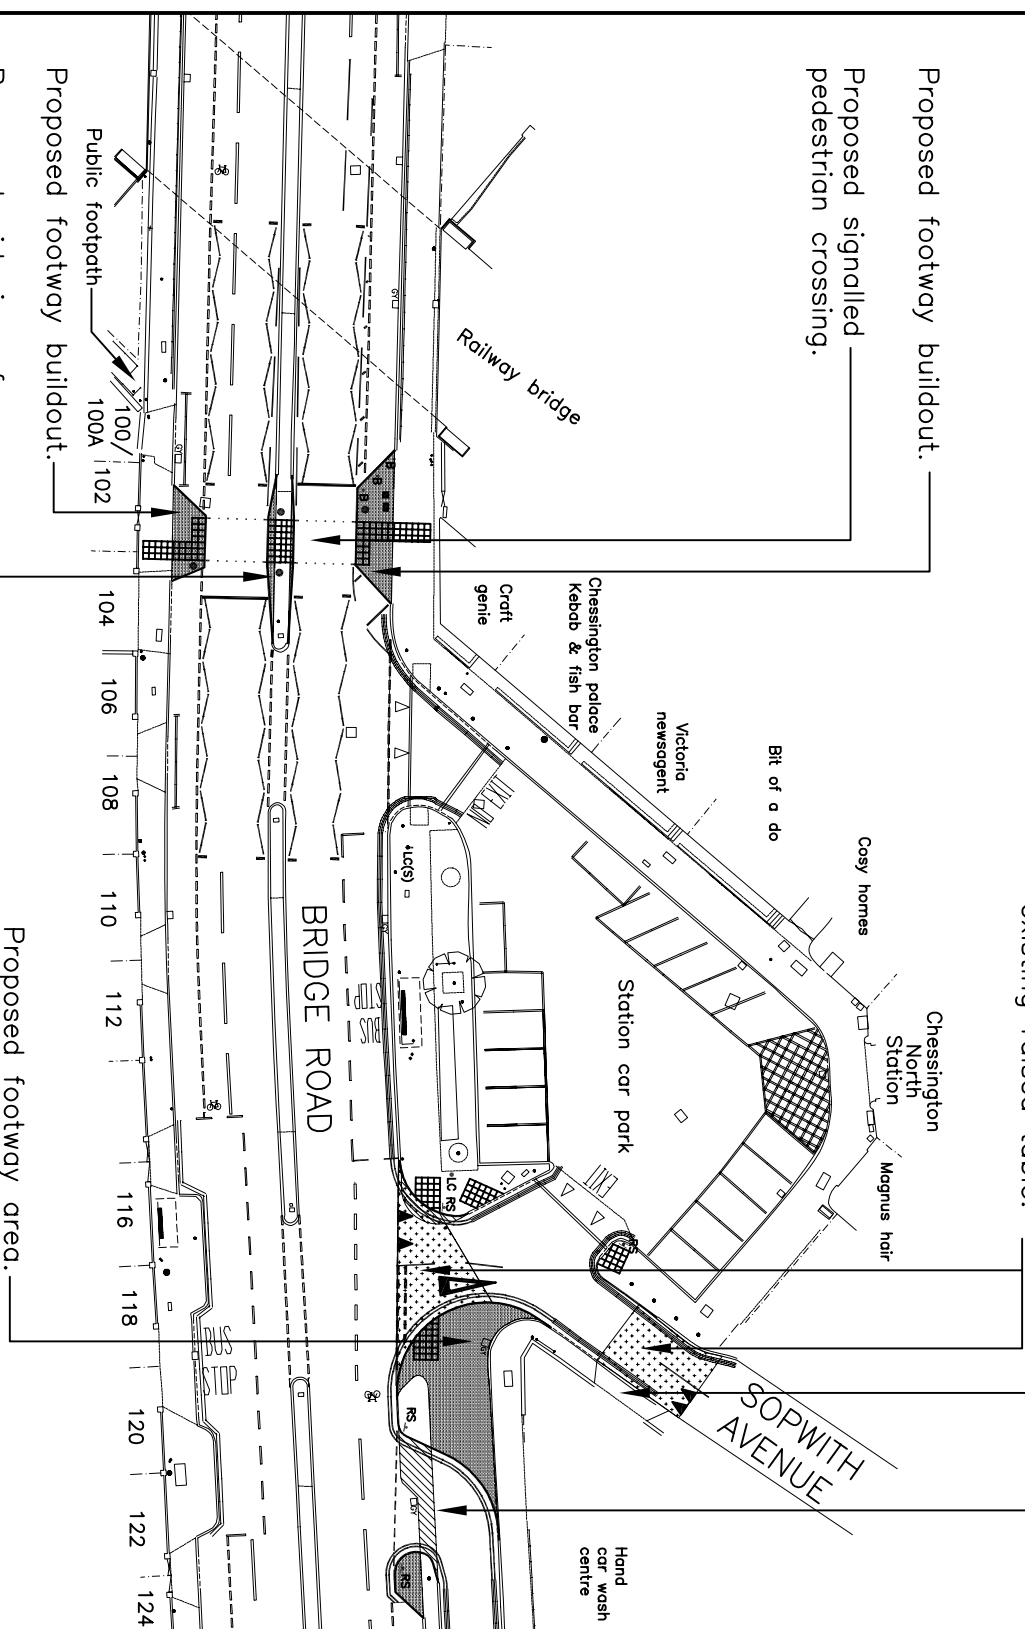

Proposed new entry to _____ service road into North Parade
 Proposed new entry to hand car wash business.
 Proposed extension of existing raised table.

Proposed footway buildout.
 Proposed signalled pedestrian crossing.

Proposed footpath 100/100A/102
 Proposed footway buildout.
 Proposed widening of central island.



LEGEND

- Proposed kerb line
- ▒ Proposed footway buildout
- ▨ Proposed carriageway
- ▤ Proposed raised table
- ▧ Proposed tactile paving
- Proposed traffic light post
- ⦿ Proposed traffic light cabinet and feeder pillar

No.	Amendment	Date	Int'l



Client
ENVIRONMENTAL SERVICES
SOUTH OF THE BOROUGH NTEM

Drawing Title
BRIDGE ROAD LOCAL SAFETY SCHEME PROPOSED CROSSING AND NEW JUNCTION AT SOPWITH AV BY CHESSINGTON NORTH STATION CONSULTATION PLAN

ROY THOMPSON SERVICE DIRECTOR (PLANNING AND TRANSPORTATION) ENVIRONMENTAL SERVICES DIRECTORATE GUILDHALL 2 KINGSTON UPON THAMES KT1 1EU

Date	DESIGNED	NM
1 FEB 09	DRAWN	NM
1:5000A4	CHK'D	APP'D
066708		

Scale: 1:5000A4
 CAD No. 066708
 DRG. NO. **DS/0667/08**

