


# PLAN 3

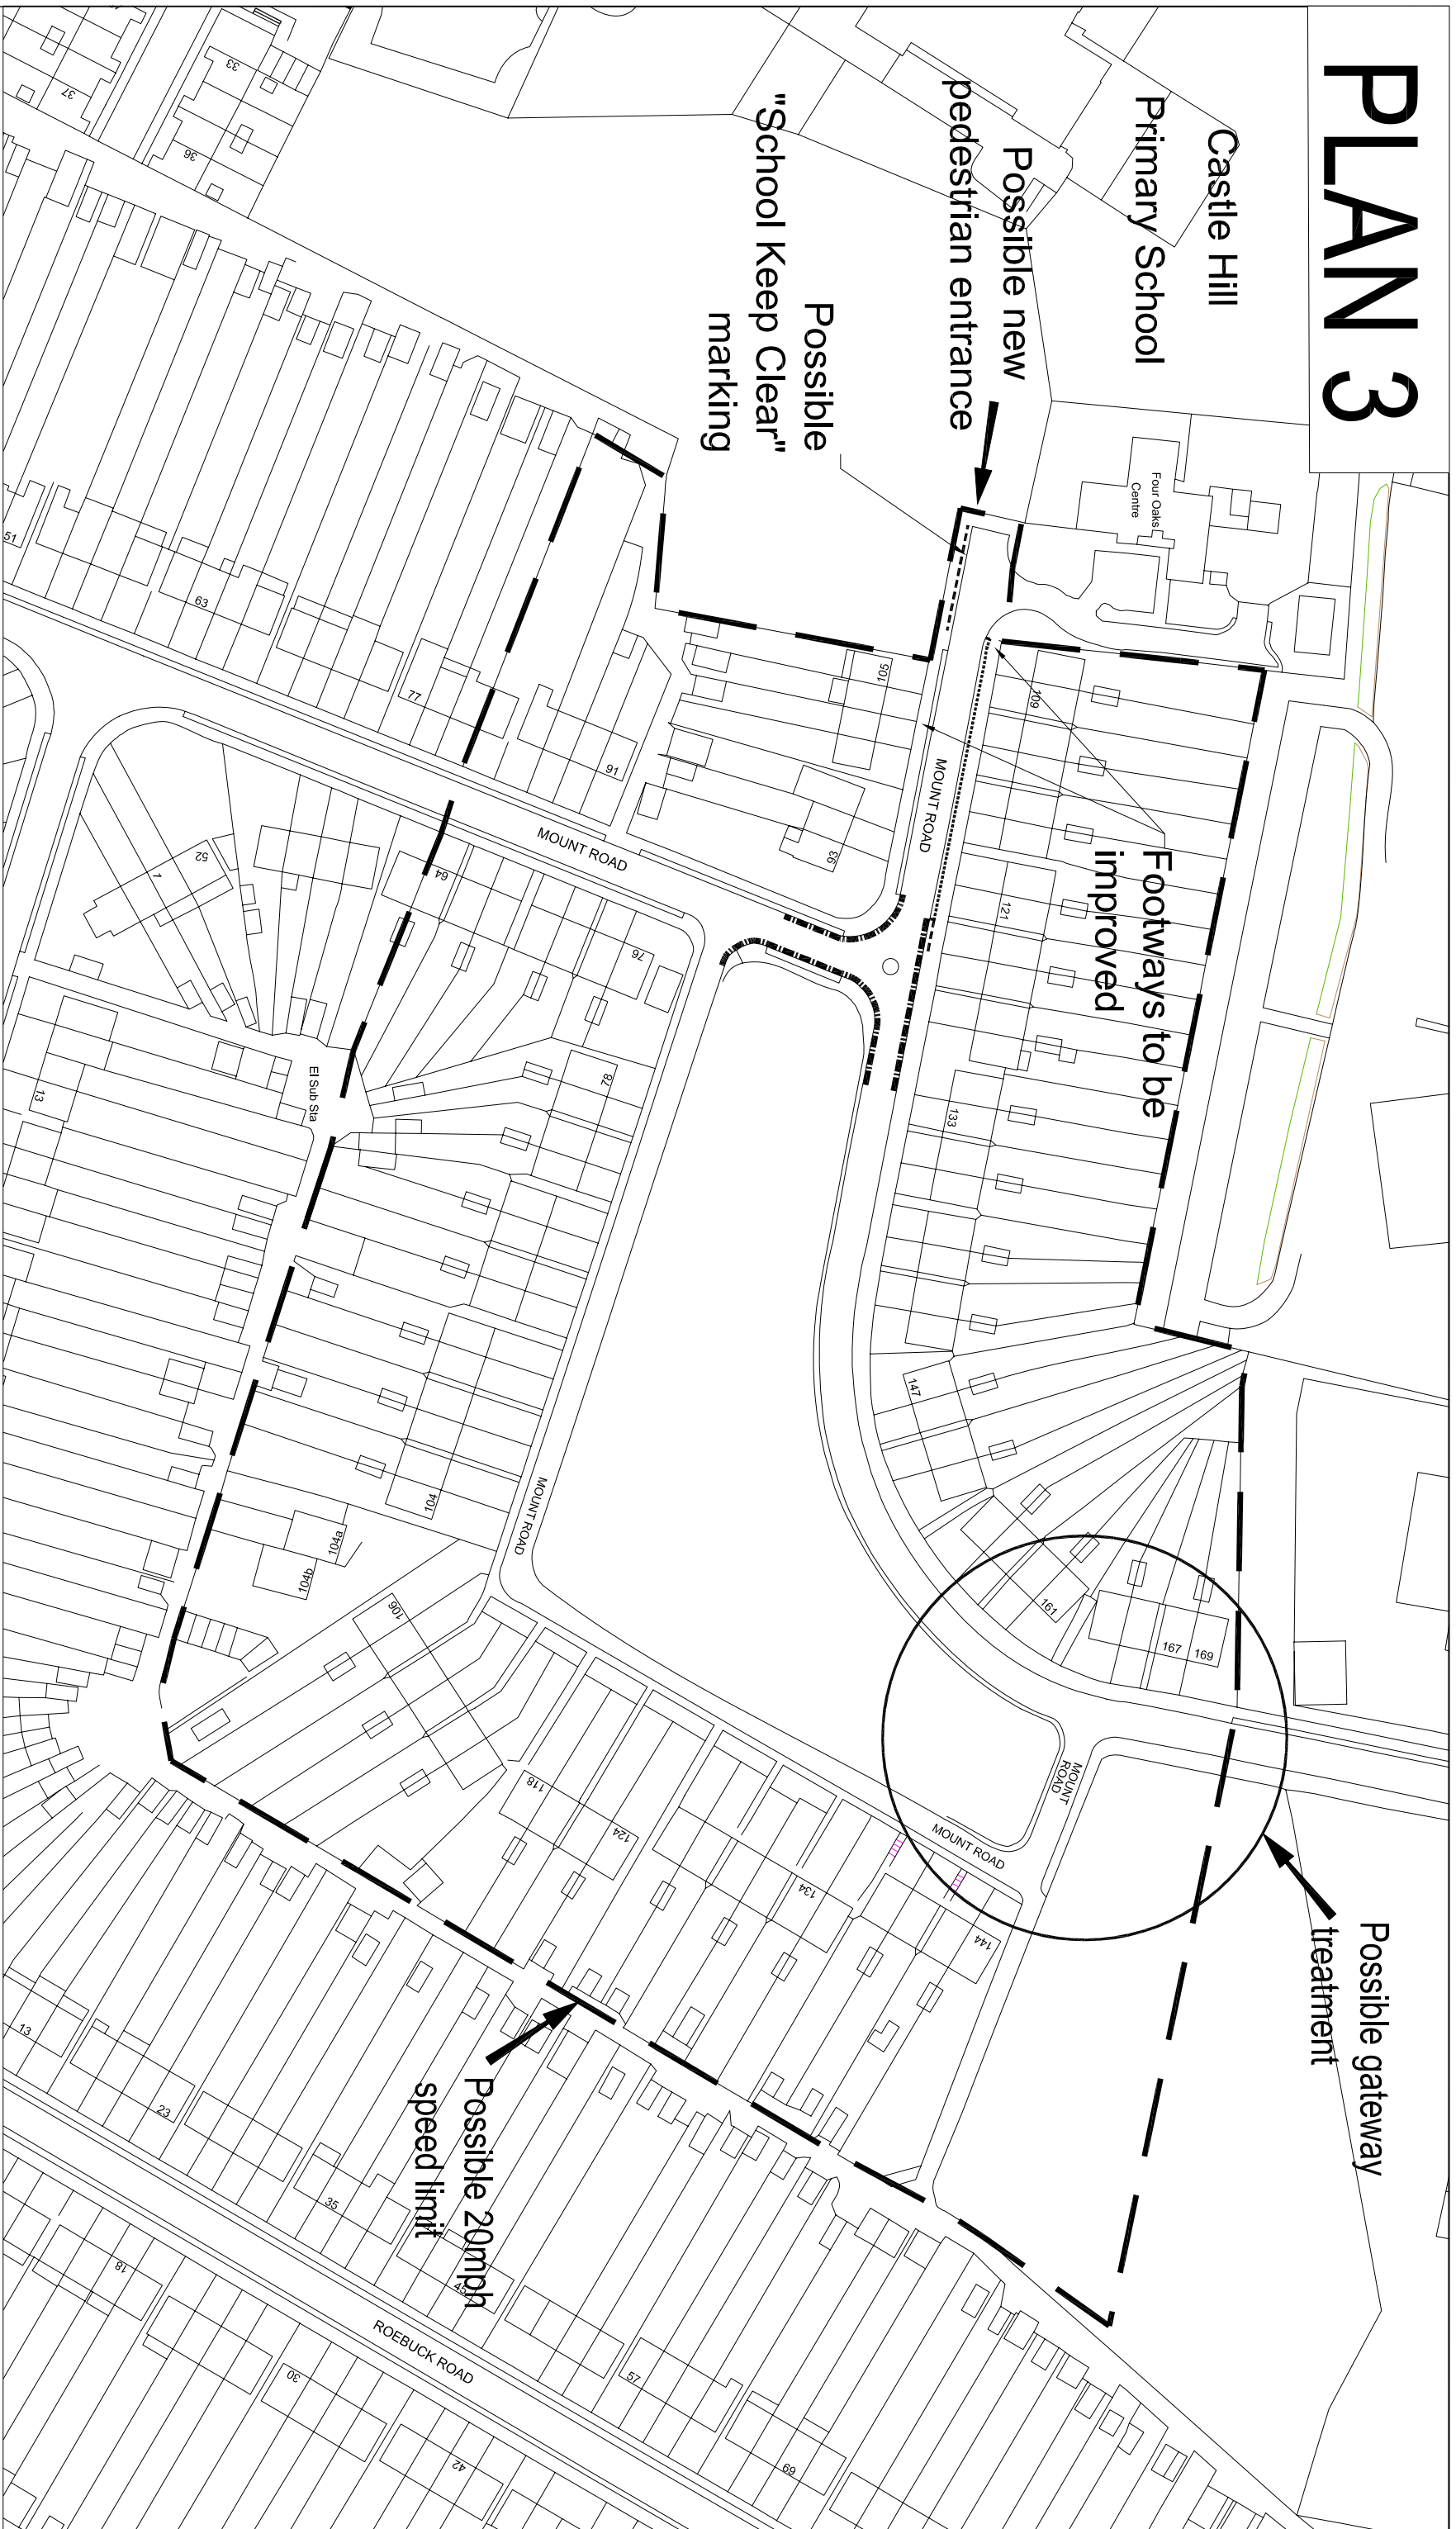

## KEY

Existing footway parking exemption      Footway parking to be removed

Possible double yellow lines

THE ROYAL BOROUGH OF KINGSTON UPON THAMES

Roy Thompson  
Service Director (Planning and Transportation)  
DIRECTORATE OF ENVIRONMENTAL SERVICES

No.	Amendment	Date	Int'l

Contract

South of the Borough Neighbourhood

Drawing Title

Castle Hill Primary School  
Draft Proposals - Plan 3

Designed	Drawn
Checked	Approved

Date	Scale	DRG.NO.
Nov 07	NTS	KH/CHIP

This map is reproduced from Ordnance Survey material with the permission of the Ordnance Survey on behalf of the Controller of Her Majesty's Stationary Office. © Crown copyright. Unauthorised reproduction infringes Crown copyright and may lead to prosecution or civil proceedings. Royal Borough of Kingston upon Thames. RBK Licence No - 100019285. 2007.