

# Royal Borough of Kingston - Street display board licence application

Case reference: RBK-SDBL600246056

Business name: Wagamama

Case created: 27/03/2024 14:17



## Agent details

Agent name	Kerry McGowan
Agent address	
Agent email Address	k.mcgowan@popall.co.uk
Contact Number	02038597757

## Applicant details

Full name	Wagamama Limited Wagamama Limited
Address	
Email Address	k.mcgowan@popall.co.uk
Contact Number	02038597757

## Business details

Name	Wagamama
Address	First Floor, 16-18 High Street, Kingston Upon Thames, KT1 1EY
Email Address	k.mcgowan@popall.co.uk
Contact Number	02038597757
Business type	restaurant
Does the business hold any other licences with the council?	Licensing Act 2003

## Business structure

Business type	limited company
Interest in the property	leaseholder
Registered Company name	WAGAMAMA LIMITED
Registered Company address	5-7 Marshalsea Road, London, England, SE1 1EP
Date of incorporation	1991-04-29

## Proposed Days / Hours

	Hours
Monday	Mon: 10:00-00:30
Tuesday	Tue: 10:00-00:30
Wednesday	Wed: 10:00-00:30
Thursday	Thur: 10:00-00:30
Friday	Fri: 10:00-00:30
Saturday	Sat: 10:00-00:30
Sunday	Sun: 10:00-00:30


Description of street display board (see attached)	A-board
Dimensions of street display board	W: 67 (cm), D: 73.5 (cm), H: 11.2 (cm)

Width of highway before display board	3.321 (metres)
Remaining area of highway with street display board	2.418 (metres)
Where board is kept when not on display	Inside the premises



**PROPOSED A-BOARD**

size:  
width= 670mm  
height= 1120mm  
depth= 735

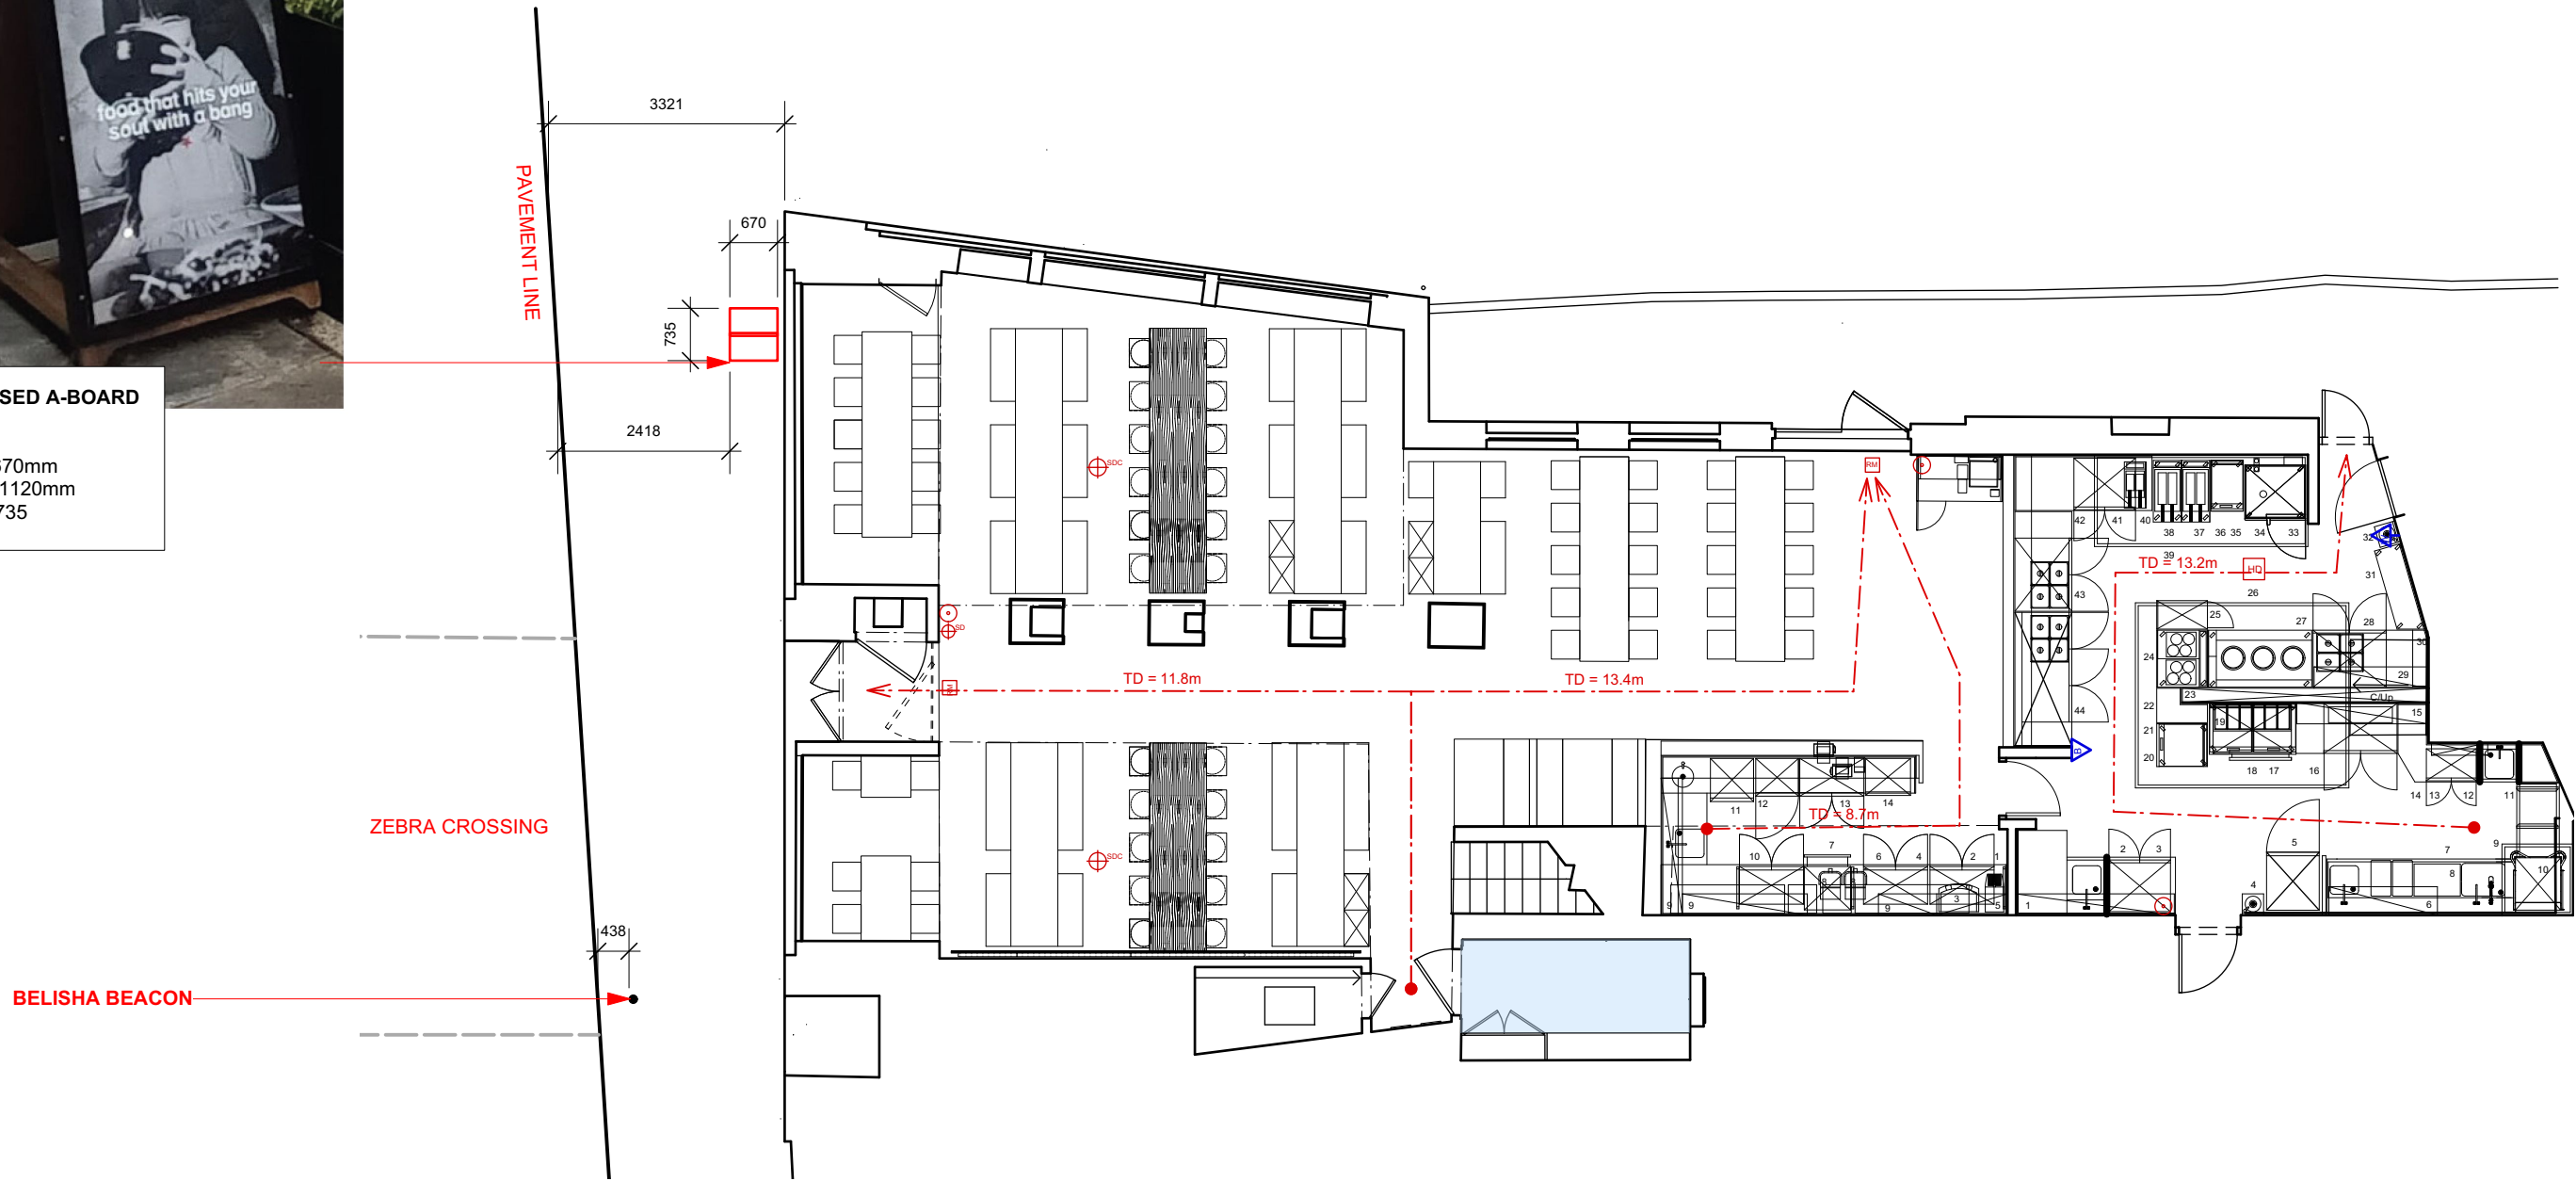

01 Ground Floor Plan  
1:100@A3

Rev:	Date:	Description:
A	26.03.24	GENERAL AMENDMENTS MADE
-	-	-
-	-	-
-	-	-
-	-	-
Drawing No		401
Location		Kingston
Drawing Title		A-Board Licence Plan
Scale		1:50 @A3
First Issue		15 03 2024
Drawn By		CS