

# Royal Borough of Kingston - Street display board licence application

Case reference: RBK-SDBL600240271

Business name: FatFace Ltd

Case created: 27/03/2024 14:05




<b>Applicant details</b>	
Full name	Anna Newson
Address	
Email Address	storedevelopment@fatface.com
Contact Number	02394002243
<b>Business details</b>	
Name	FatFace Ltd
Address	12 Clarence Street, Kingston Upon Thames, KT1 1NX
Email Address	storedevelopment@fatface.com
Contact Number	02394002243
Business type	non-food retailer
Does the business hold any other licences with the council?	None of the above
<b>Business structure</b>	
Business type	limited company
Interest in the property	renting the premises
Registered Company name	FAT FACE LIMITED
Registered Company address	Desford Road, Enderby, Leicester, United Kingdom, LE19 4AT
Date of incorporation	1994-08-02
<b>Proposed Days / Hours</b>	
Monday	Mon: 09:30-18:00
Tuesday	Tue: 09:30-18:00
Wednesday	Wed: 09:30-18:00
Thursday	Thur: 09:30-18:00
Friday	Fri: 09:30-18:00
Saturday	Sat: 09:30-18:00
Sunday	Sun: 10:00-17:00
Description of street display board (see attached)	A-board
Dimensions of street display board	W: 63.5 (cm), D: 45.0 (cm), H: 94.5 (cm)
Width of highway before display board	Fully pedestrianised Area (metres)
Remaining area of highway with street display board	4.2m (metres)
Where board is kept when not on display	Within the store




\*NOTE:  
ALL DIMENSIONS TO BE VERIFIED ON  
SITE BY MC.  
ANY DISCREPANCIES TO BE REPORTED  
TO DESIGNER.



Existing site

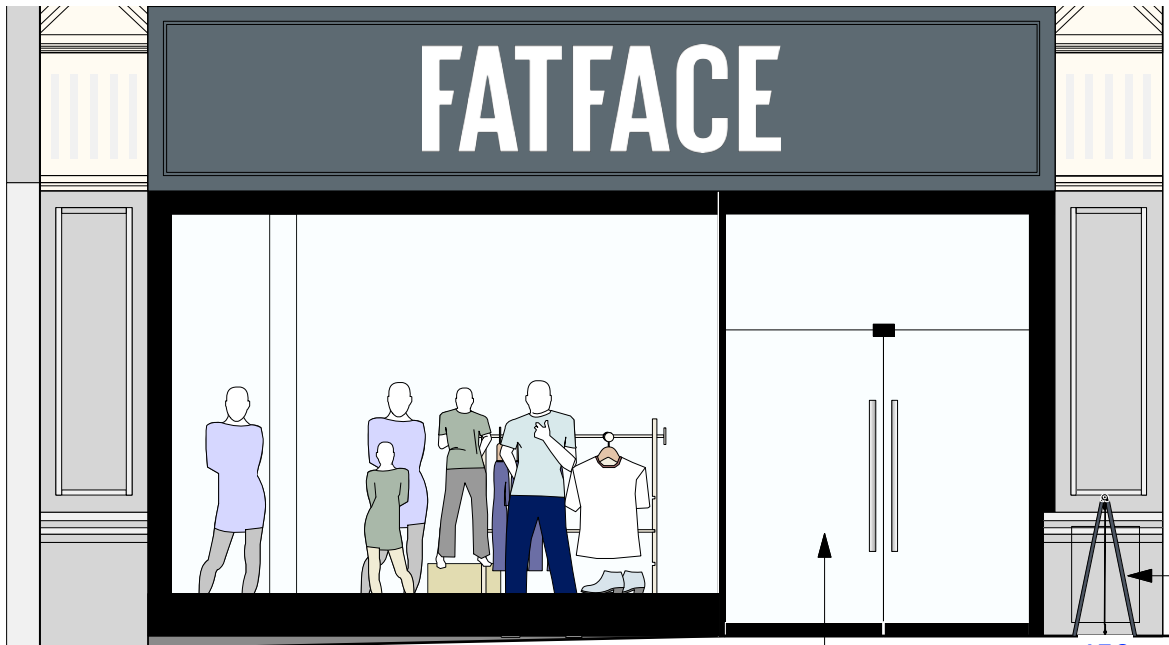


ELEVATION A-A

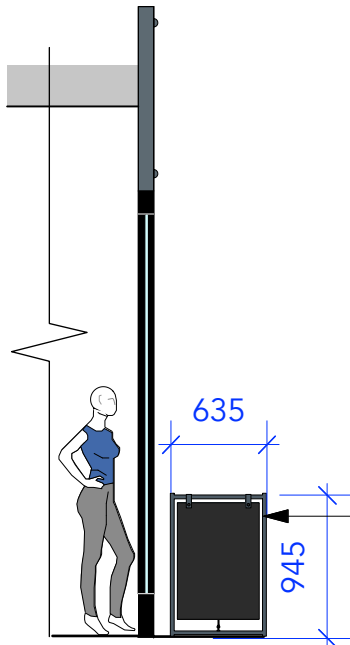

ELEVATION B-B

New double sided A Board

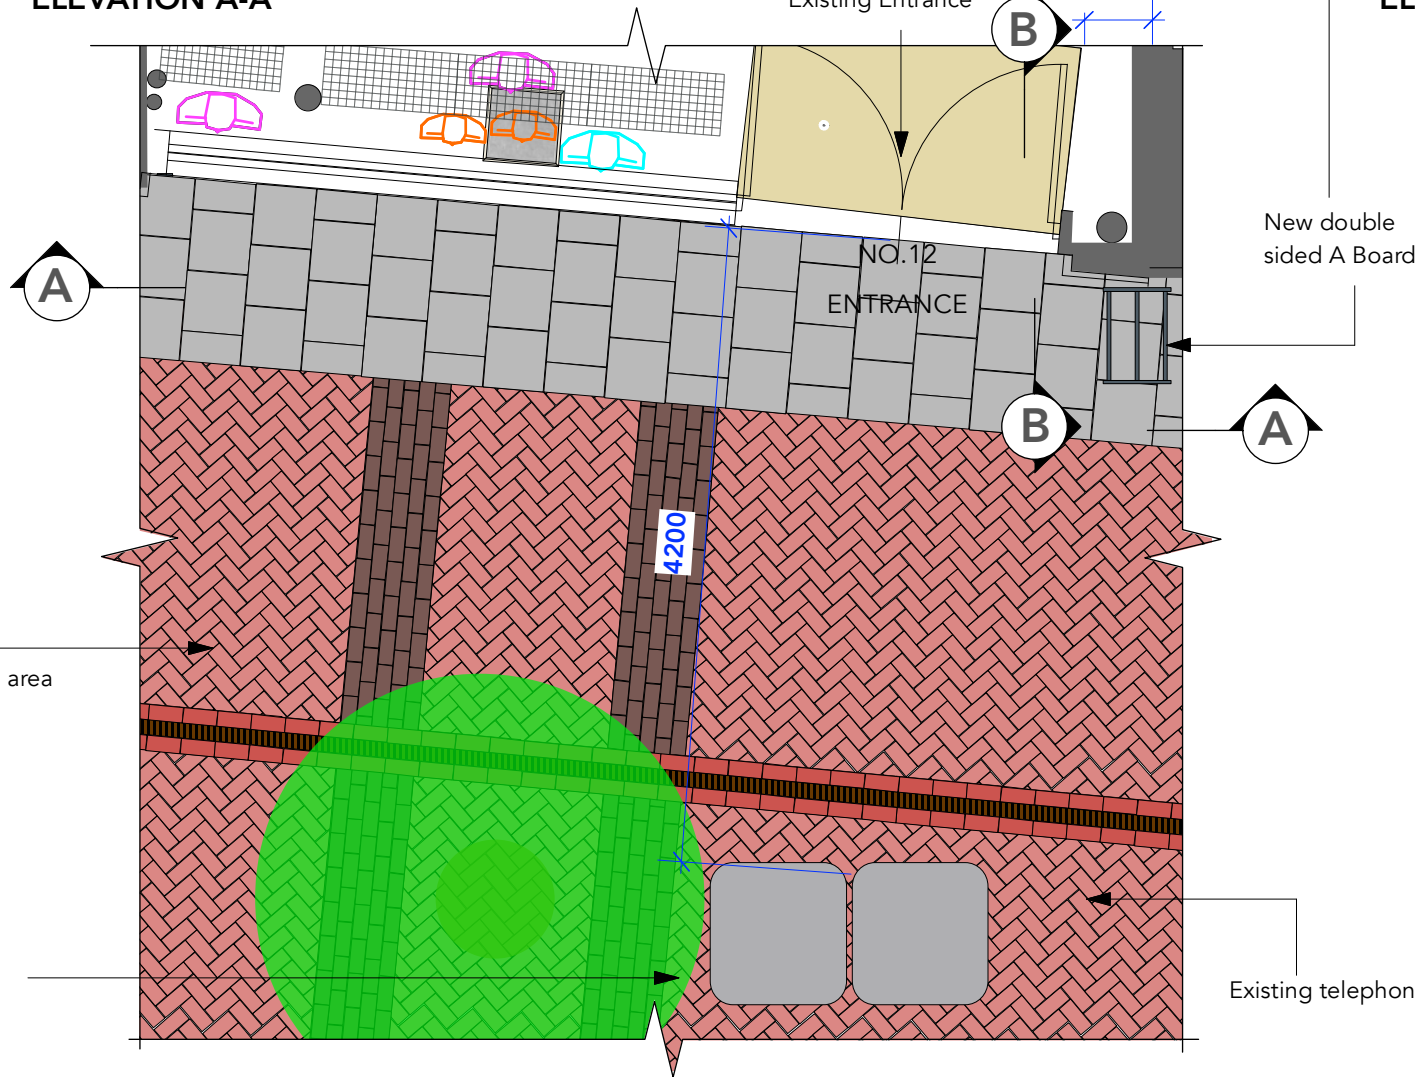

PLAN

A-BOARD SPEC			
SUSPENDED PANEL	10mm PALBOARD	FINISH	RAL 5008 D.BLUE/ METAMARK MM-CB CHALKBOARD VINYL
PANEL FIXINGS	2no. 3mm ALUMINIUM FIXING CHANNELS, 2no.M2 BOLT FIXINGS W/ 8no. NUTS & PANEL HOOK TO BOTTOM EDGE		
FRAME VERTICALS	25x25x1.5mm SHS mild st	FINISH	RAL 5008 D.BLUE
FRAME BASE HORIZ	25x25x1.5mm SHS mild st bar	FINISH	RAL 5008 D.BLUE
FRAME TOP HORIZ	25x25x1.5mm SHS mild st w/2no. welded end plates w/ riv nuts	FINISH	RAL 5008 D.BLUE
UNIT FIXINGS	2no. SQUARE TUBE SWIVEL CONNECTORS		
BASE TETHER	2no. 3mm ALUMINIUM/ STAINLESS STEEL BARS W/ CENTRAL EYELET BOLT CONNECTOR BOLTED TO BASE HORZ		
QUANTITY	1		
OTHER DETAIL	SUPPLY 4no. RUBBER END CAPS		

Colour references:  
FatFace PT01 Pointings | RAL 9010  
FatFace PT02 Sea Serpent | RAL 5008

\*NOTE:  
ALL DIMENSIONS TO BE VERIFIED ON  
SITE BY MC.  
ANY DISCREPANCIES TO BE REPORTED  
TO DESIGNER.



SCALE: 0 1 2m  
1:25@A1 / 1:50@A3

DRAWN BY:  
SMR

CHECKED BY:


DRAWN DATE:  
25.03.2024

REVISION DATE:  
..


DRAWING TITLE:  
PROPOSED A BOARD PROPOSAL

DRAWING NO:  
24.2103.01


REV:	DESCRIPTION:	BY:	DATE:
STORE ADDRESS: 12 Clarence St Kingston KT1 1NX			

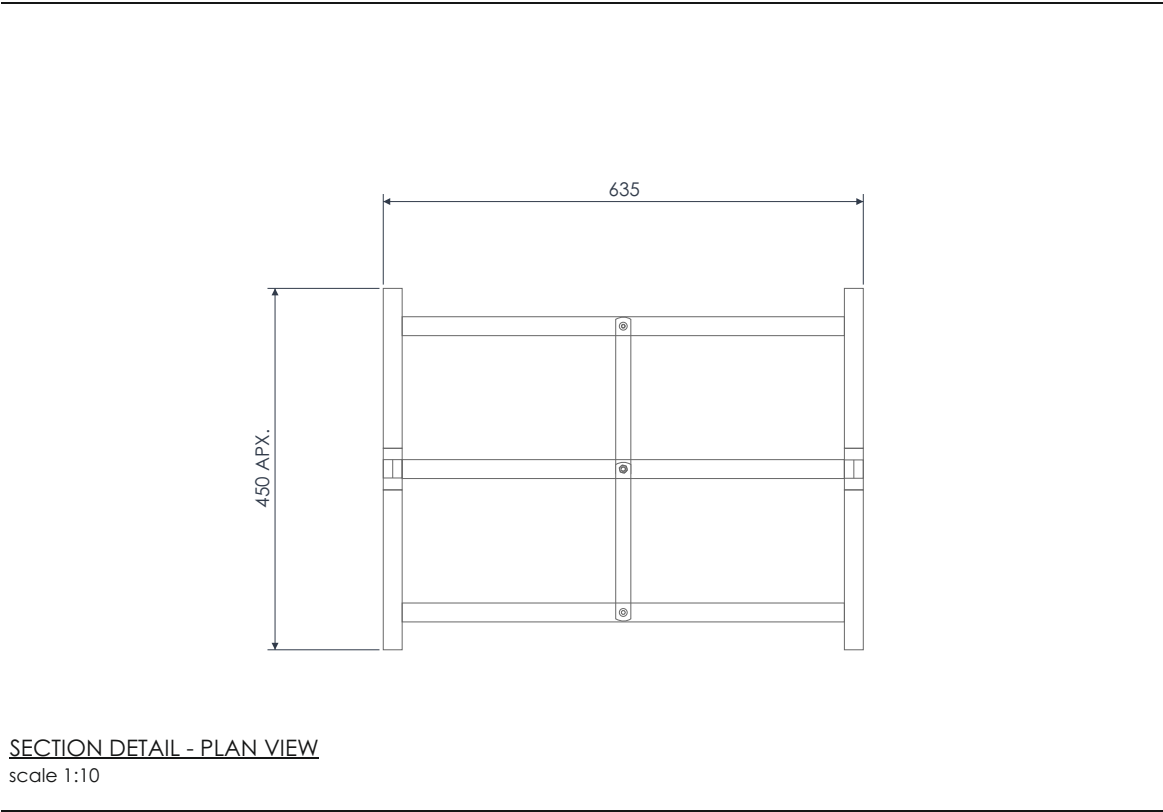

SECTION DETAIL - PLAN VIEW  
scale 1:10

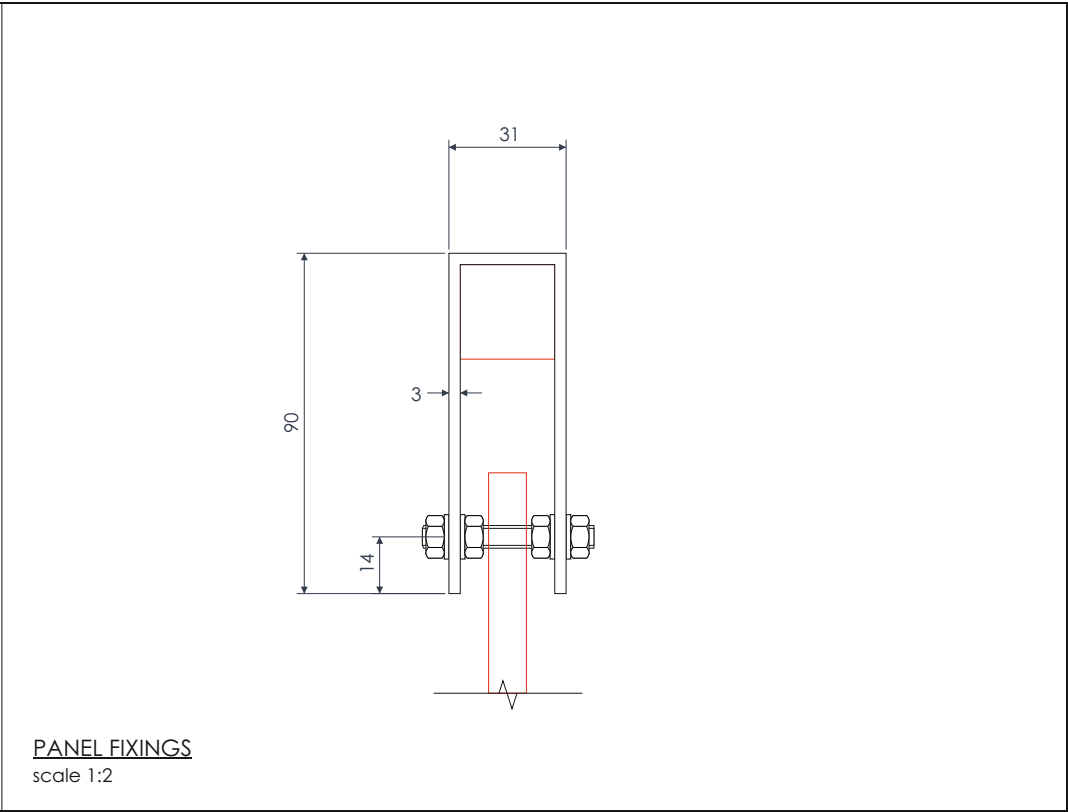


PANEL FIXINGS  
scale 1:2

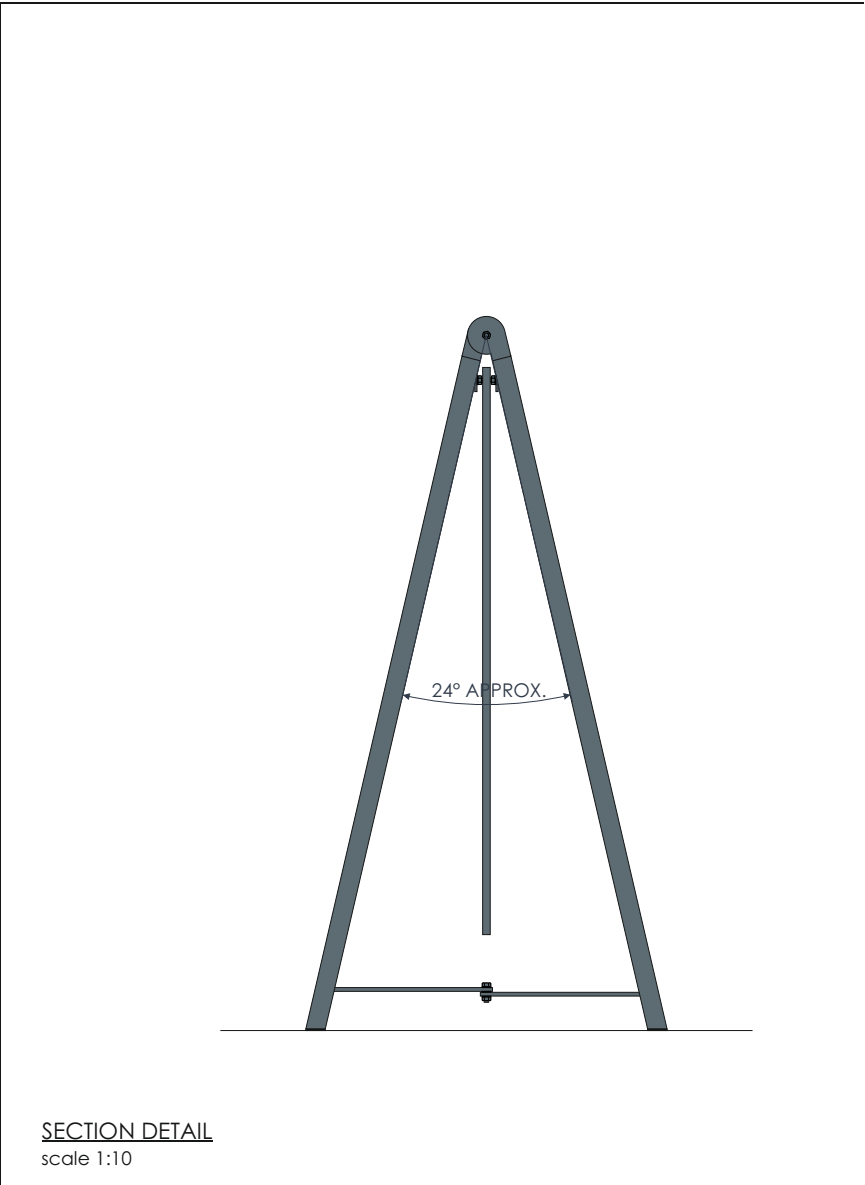

SECTION DETAIL  
scale 1:10




PROPOSED A-BOARD - SIDE A  
scale 1:10

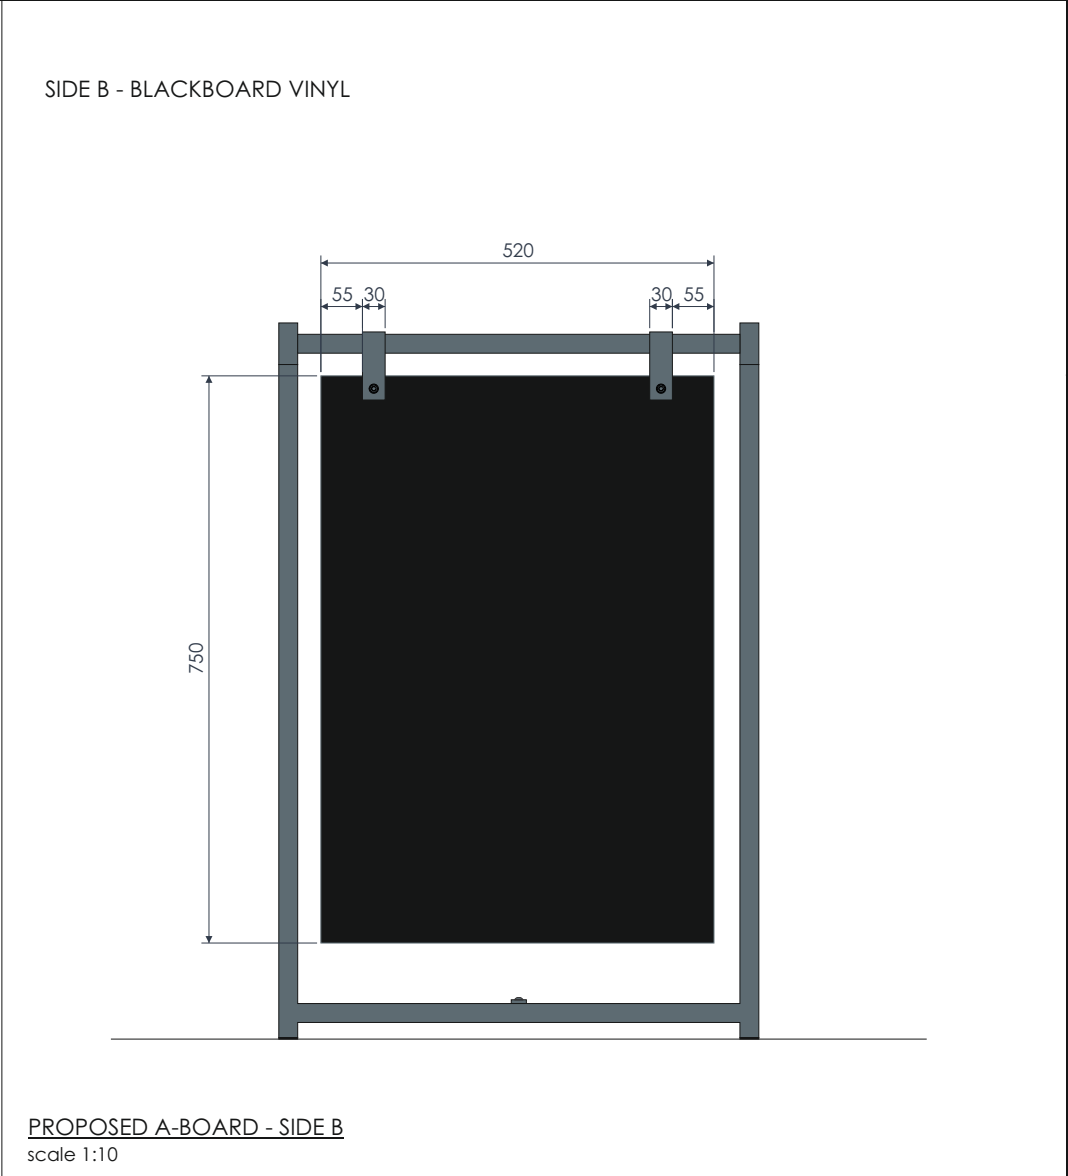

PROPOSED A-BOARD - SIDE B  
scale 1:10

A-BOARD SPEC				PROD. FILES
SUSPENDED PANEL	10MM PALBOARD	FINISH	RAL5008 D. BLUE/ METAMARK MM-CB CHALKBOARD VINYL	X
PANEL FIXINGS	2NO. 3MM ALUMINIUM FIXING CHANNELS, 2NO. M6 BOLT FIXINGS W/ 8NO. NUTS + PANEL HOOK TO BOTTOM EDGE			
FRAME VERTICALS	25X25X1.5MM SHS MILD ST.	FINISH	RAL5008 D. BLUE	
FRAME BASE HORIZ.	25X25X1.5MM MILD ST. BAR	FINISH	RAL5008 D. BLUE	
FRAME TOP HORIZ.	25X25x1.5MM SHS MILD ST. W/ 2 NO. WELDED END PLATES W/ RIV NUTS	FINISH	RAL5008 D. BLUE	
UNIT FIXINGS	2NO. SQUARE TUBE SWIVEL CONNECTORS			
VINYL	WHITE GLOSS VINYL GRAPHICS TO ONE SIDE ONLY			X
QUANTITY	TBC			
OTHER DETAIL	SUPPLY 4NO. RUBBER END CAPS			

CLIENT/JOB NO.		REVISED				ISSUE NO.		PM	DRAWN	CHK	SURVEY	DESIGN HOUSE		
FAT FACE		A 02.12.2022		UPDATED ARTWORK		A01-05		JG	LG	RB	-	SWIFE BUSINESS PARK		
		B 30.01.2023		UPDATED VINYL GRAPHICS LAYOUT		INITIAL DRAWING				SCALE/S AT A3		BROAD OAK		
JOB TITLE/SITE		C 02.02.2023		UPDATED ARTWORK		22.09.2022				1:10, 1:2		EAST SUSSEX		
A-BOARDS		D 06.02.2023		UPDATED ARTWORK		FILE REFERENCE						TN21 8UP		
DRAWING NUMBER		DRAWING TITLE				\\GRAFFITI-SERVER\media2\PROJECTS - GRAFFITI\Fat Face\A-Boards\DRAWINGS						TEL: (01435) 866763		
DRG001		PROPOSED SIGNAGE LAYOUT										EMAIL: SALES@GRAFFITIDESIGN.CO.UK		
ALL DIMENSIONS ARE IN MILLIMETRES UNLESS OTHERWISE STATED PLEASE CHECK ALL DETAILS ARE ACCURATE BEFORE PRODUCTION														GRAFFITIDESIGN.CO.UK