

Royal Borough of Kingston - Pavement Licence Application

Case Reference RBK PLA708495323



Applicant Name: [REDACTED]

Business Name: Pokie & Roll

Case Created: 23/04/2025 17:18

Applicants Details

Customer or Company Name	[REDACTED]
Date of Birth	[REDACTED]
Address	[REDACTED]
Email Address	[REDACTED]
Contact Number	[REDACTED]

Business Details



Name	Pokie & Roll
Address	15 APPLE MARKET, KINGSTON UPON THAMES, KINGSTON UPON THAMES KT1 1JE
Email Address	ifo@pokieandroll.com
Contact Number	02085499600
Business Type	Both Public House, wine bar or other drinking establishment and Sale of food or drink for consumption on or off the premises

Location

Description	Tables & Chairs in the middle of Apple Market between the shops. Existing license in place already
Relevant Purpose	Both to sell or serve food or drink and for the purpose of consuming food or drink

Proposed Days / Hours	From	To
Monday	09:00	22:00
Tuesday	09:00	22:00
Wednesday	09:00	22:00
Thursday	09:00	22:00
Friday	09:00	22:00
Saturday	09:00	22:00
Sunday	09:00	22:00

Furniture Description	Tables & Chairs
-----------------------	-----------------

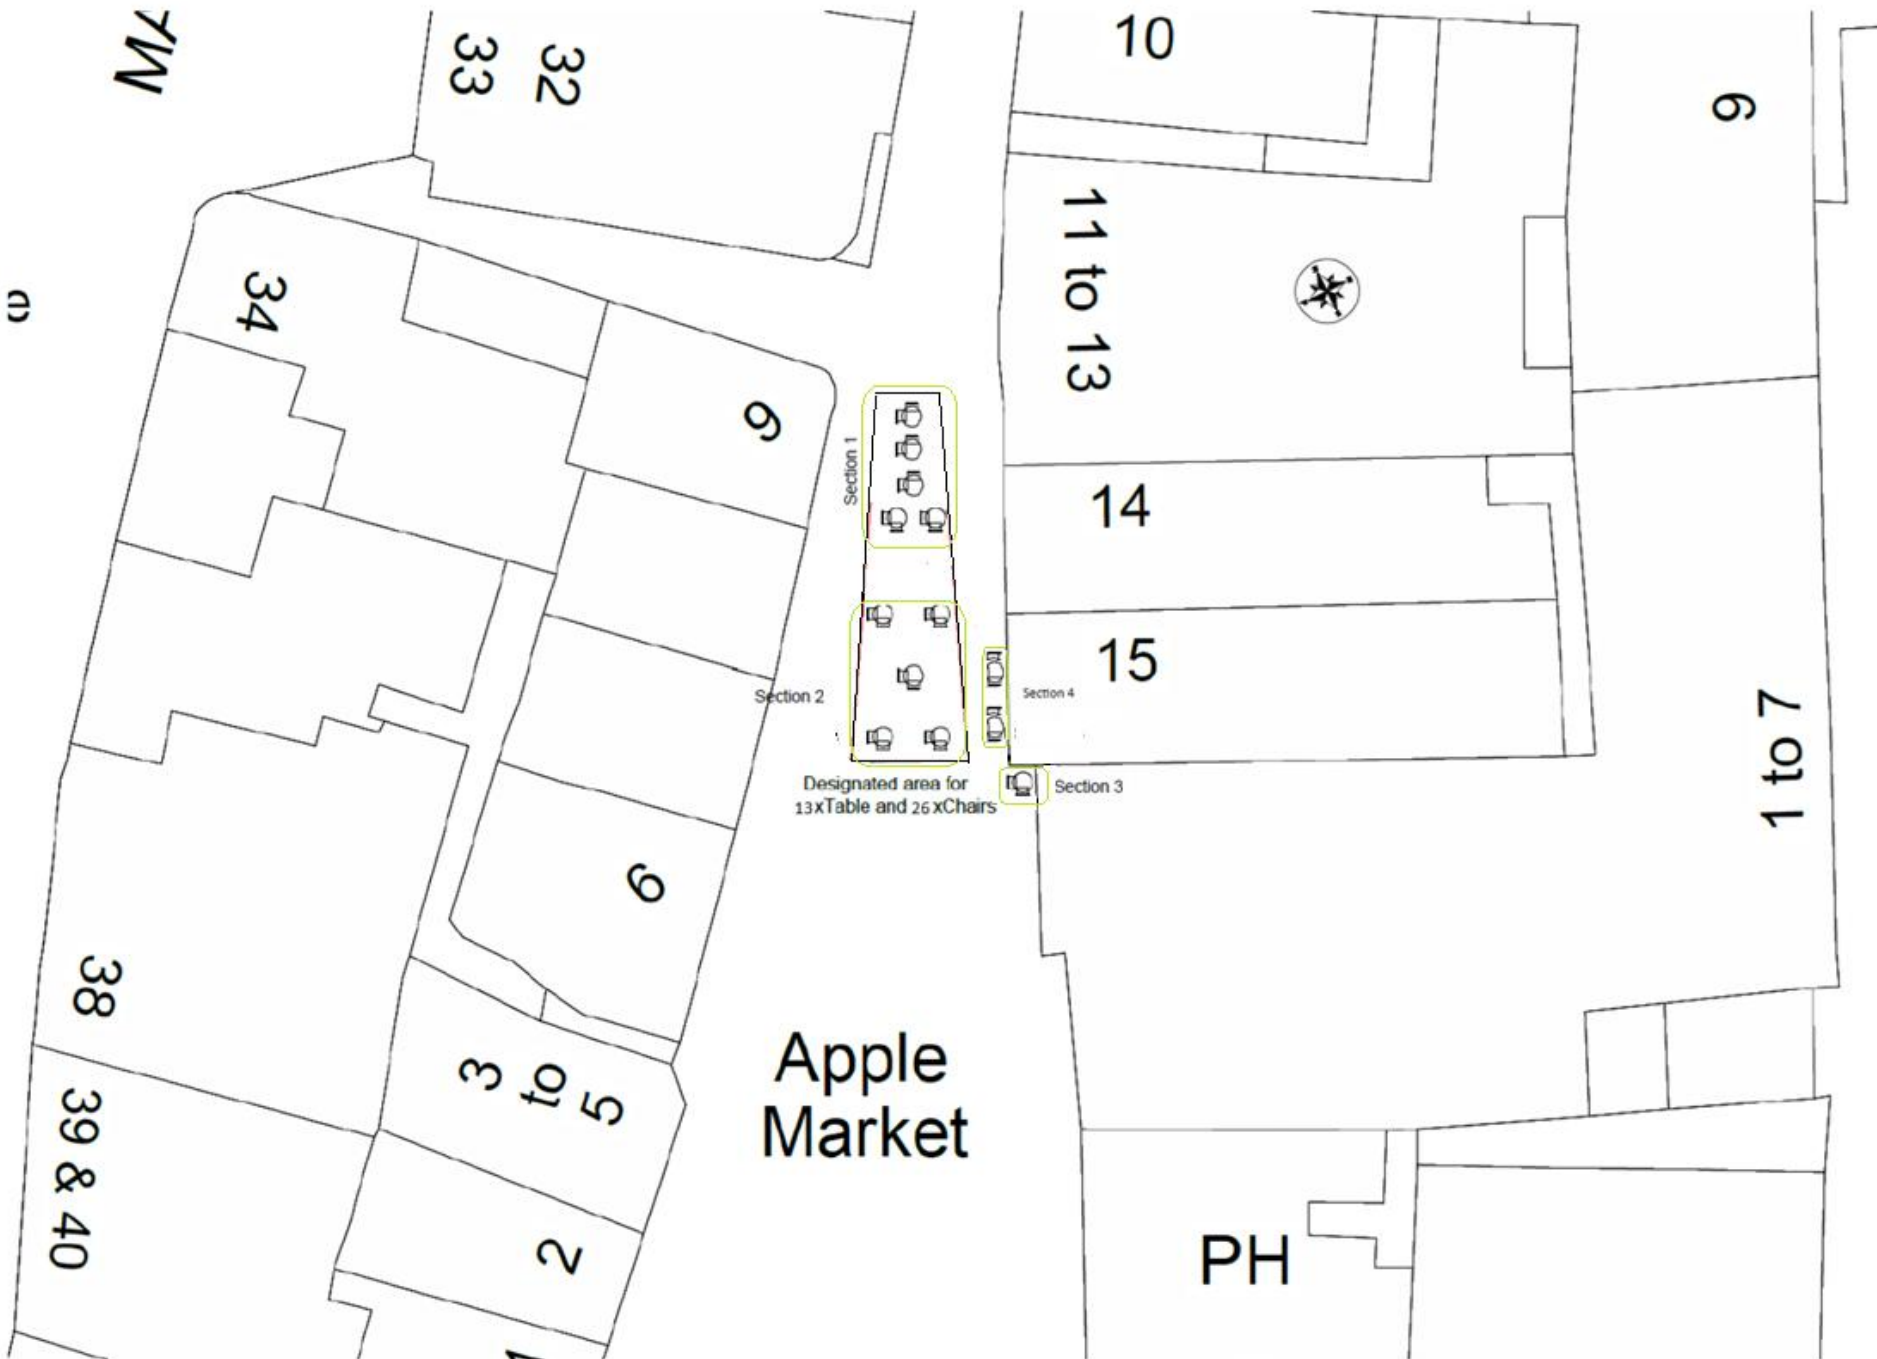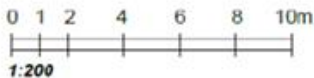

GENERAL NOTES

1. Dimensions should not be scaled from the drawings where accuracy is essential.
2. Details, dimensions and levels to be checked on site by builder prior to commencement of works. Any works commenced prior to all necessary local authority approvals are entirely at the risk of the owner & builder.
3. Structural details are subject to exposure of existing construction and verification by L.A. surveyor and any necessary revised details are to be agreed with the L.A. Surveyor prior to carrying out the affected works.

Operating Hours:

Section 1: 09:00 - 22:00
Section 2: 18:00 - 22:00
Section 3: 8:30 - 20:00
Section 4: 09:00 - 22:00

NO.	REV.	DESCRIPTION	DATE



21a, Riverside Buildings,
Barnham, KT17 0PL
info@mr-planning.co.uk

0203 021 2428
07437 538 123
www.mr-planning.co.uk

SITE ADDRESS
15 Apple Market, Kingston Upon Thames KT1 1LE

PROJECT TITLE
Proposed 13 Tables & 26 Chairs at Street
Level in front of Apple Market operation hours

DRAWING TITLE
Proposed Street Plan

DATE 05.05.2021

SCALE 1:200 @ A1

DESIGNED BY MR/05/2021

BY