

Royal Borough of Kingston upon Thames

Wildlife and Countryside Act 1981

The Royal Borough of Kingston upon Thames (Green Lane Chessington)  
Modification Order 2025

This Order is made by the Council of the Royal Borough of Kingston upon Thames ("the Authority") under section 53(2)(b) of the Wildlife and Countryside Act 1981 ("the Act") because it appears to the Authority that the Definitive Map and Statement for its area requires modification in consequence of an event specified in section 53(3)(c)(ii) of the Act namely the discovery of evidence by the Authority which shows that a highway shown on the map and statement as a highway of a particular description ought to be shown there as a highway of a different description (when considered with all other relevant evidence available to them)

The authority have consulted with every local authority whose area includes the land to which the order relates

The Royal Borough of Kingston upon Thames hereby Orders that:

1. For the purposes of this Order the relevant date is the date upon which this Order is made;
2. The Council's Definitive Map and Statement shall be modified by shown in Part 1 and Part II as shown on the Schedule on the map attached to the Order;
3. This Order shall take effect on the day that it is confirmed and may be cited as the Royal Borough of Kingston upon Thames (Green Lane Chessington) Modification Order 2024.

**THE COMMON SEAL of the MAYOR  
AND BURGESSES OF THE  
ROYAL BOROUGH OF KINGSTON  
UPON THAMES** was hereunto affixed in the  
presence of an authorised officer

Signature *Weeta Sharma*

Name *Weeta Sharma*

Authorised Signatory in accordance  
with Meeting Procedure Rule 34.

Seal Reg. No. L 1392



N

SCHEDULE

Part I – Modification of Definitive Map  
Description of the public path

The effect of the order is to upgrade to Restricted Byway status public footpath No 24 which varies in width between approximately 5.5 metres and 16.7 metres and 585 metres in length in Green Lane Chessington to Chalky Lane Chessington and in the position shown by a broken green line on the map attached to this Order and as described in Part II below

## Part II – Modification of Definitive Statement


The entry for Public Footpath 24 on the Definitive Map and Statement is amended by the deletion of Public Footpath and its substitution by Restricted Byway for its length varying in width between 5.5 metres and 16.7 metres (as shown enclosed on the 1:2500 OS County Series Maps Surrey XII.16 and XVIII.4 (1913 Editions)) and 585 metres in length in the position shown by a broken green line on the map attached to this Order:

From point A: OS Grid Ref: TQ 1808 6294 to Point B: OS Grid Ref: TQ 1781 6246

Dated this 15<sup>th</sup> day of April 2025

CS LEG GRC VF 2581/49



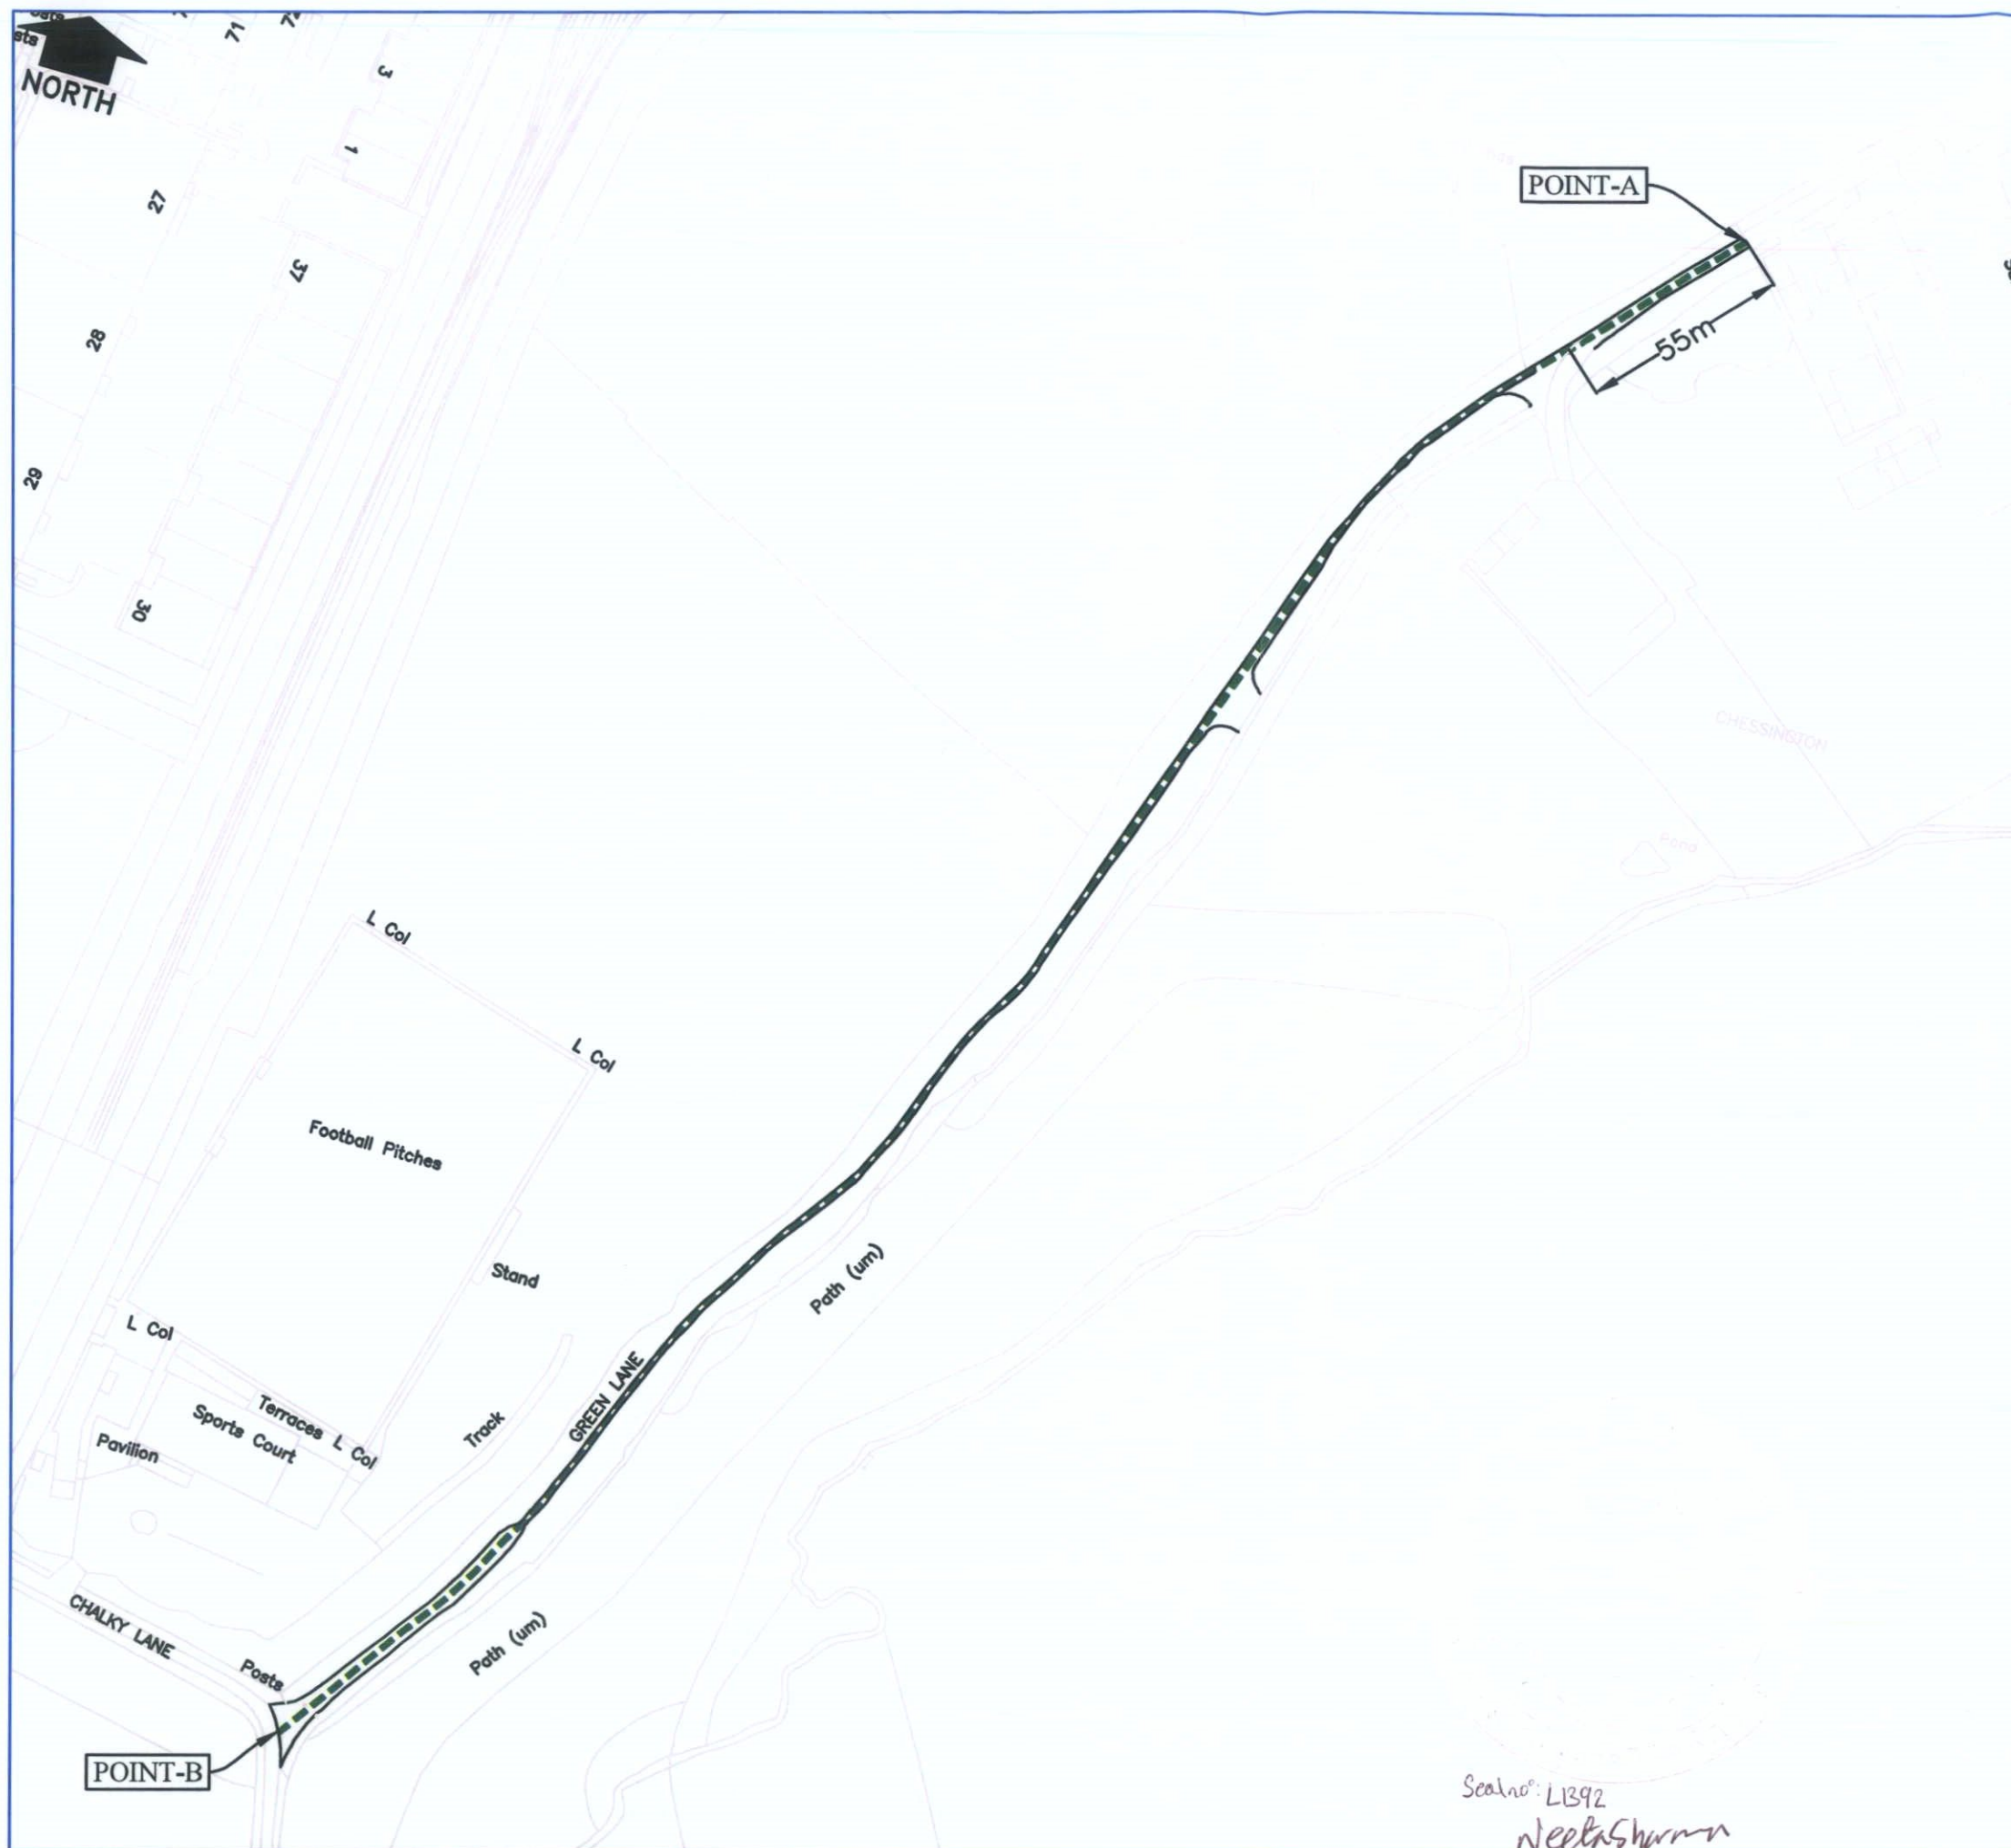

KEY:

RESTRICTED BYWAY

A.	Official Issue	APR25	PG
No.	Amendment	Date	Int'l



KINGSTON AND SUTTON  
SHARED ENVIRONMENT SERVICE

Scheme

GREEN LANE RoW  
RECLASSIFICATION

Drawing Title

GREEN LANE, CHESSINGTON  
PRoW 24 – CHALKY LANE  
TO GREEN LANE

MATTHEW HILL  
ASSISTANT DIRECTOR OF HIGHWAYS,  
TRANSPORTATION AND REGULATORY SERVICES  
ROYAL BOROUGH OF KINGSTON UPON THAMES  
GUILDHALL 2, HIGH STREET  
KINGSTON UPON THAMES KT1 1EU

Date	FEB 2025	Designed	PG
Scale	1:2500 @A4	Drawn	PG
CAD No.		Chk'd	UF
		App'd	IP

DRG.NO. MWK-25/26-003

Seal no: L1392  
Neelash Kumar