

Royal Borough of Kingston - Pavement Licence Application

Case Reference: RBK_PLA711231583

Applicant Name: TWOMEXICANS LTD

Business Name: Tacos MX Kingston

Case Created: 02/05/2025 11:56



Applicants Details

Customer or Company Name	TWOMEXICANS LTD
Date of Birth	
Address	337 Lillie Road, London, England, SW6 7NR
Email Address	twomexicansltd@gmail.com
Contact Number	

Business Details


Name	Tacos MX Kingston
Address	4 Town End Parade, HIGH STREET, KINGSTON UPON THAMES, KINGSTON UPON THAMES KT1 1LY
Email Address	twomexicansltd@gmail.com
Contact Number	07803187062
Business Type	Both Public House, wine bar or other drinking establishment and Sale of food or drink for consumption on or off the premises

Location

Description	Shop Front
Relevant Purpose	Both to sell or serve food or drink and for the purpose of consuming food or drink

Proposed Days / Hours	From	To
Monday	11:00:00	23:00:00
Tuesday	11:00:00	23:00:00
Wednesday	11:00:00	23:00:00
Thursday	11:00:00	23:00:00
Friday	11:00:00	23:00:00
Saturday	11:00:00	23:00:00
Sunday	11:00:00	23:00:00

Furniture Description	Tables and Chairs for Customers
-----------------------	---------------------------------

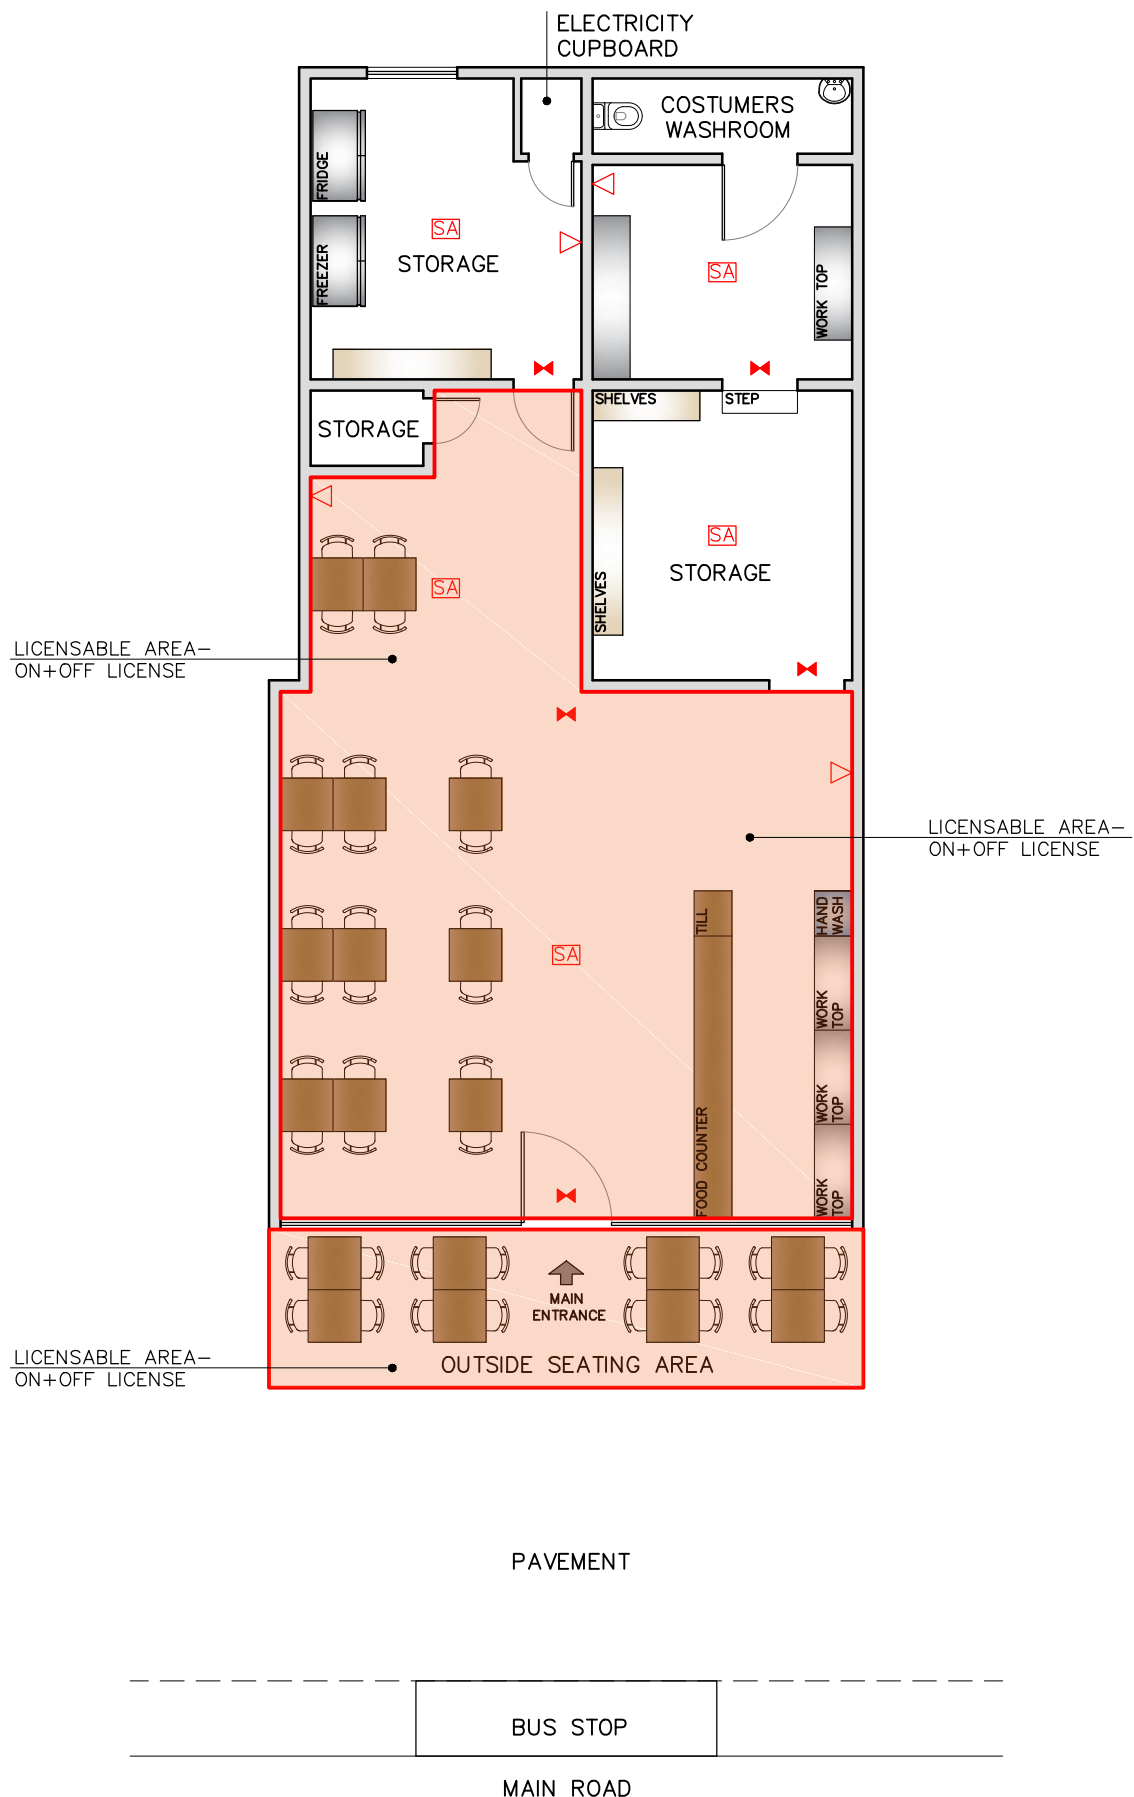

LICENSABLE AREA



SA SMOKE ALARM



△ FIRE EXTINGUISHER



✕ EMERGENCY LIGHT

RESTAURANT

ALCOHOL LICENSE – ON+OFF LICENSE

JOSE MANUEL ROCHA
UNIT 35 – BATTERSEA BUSINESS CENTRE 99–109 LAVENDER HILL
LONDON SW11 5QL
TEL: +44 (0) 7868–697778 / E-MAIL: manuelrocha01@hotmail.com

APPLICANT:

TACOS MX KINGSTON

4 TOWER END PARADE
HIGH STREET
KINGSTON UPON THAMES
KT1 1LY

SCALE:

A4_1/100

DATE:

23–MAY–2025