

# Royal Borough of Kingston - Pavement Licence Application

Case Reference RBK PLA733594991

Applicant Name: YOUNG & CO'S BREWERY PLC

Business Name: The Victoria

Case Created: 23/07/2025 12:45



## Applicants Details

Customer or Company Name	YOUNG & CO'S BREWERY PLC
Date of Birth	
Address	Copper House, 5 Garratt Lane, Wandsworth, London, SW18 4AQ
Email Address	
Contact Number	




## Business Details

Name	The Victoria
Address	The Victoria, 28 VICTORIA ROAD, SURBITON, KINGSTON UPON THAMES KT6 4JT
Email Address	
Contact Number	
Business Type	Both Public House, wine bar or other drinking establishment and Sale of food or drink for consumption on or off the premises

## Location

Description	Area to the front of the premises on Victoria Road
Relevant Purpose	Both to sell or serve food or drink and for the purpose of consuming food or drink

Proposed Days / Hours	From	To
Monday	09:00	00:30
Tuesday	09:00	00:30
Wednesday	09:00	00:30
Thursday	09:00	00:30
Friday	09:00	00:30
Saturday	09:00	00:30
Sunday	09:00	00:30
Furniture Description	4x tables and 16x chairs (see photos attached).	

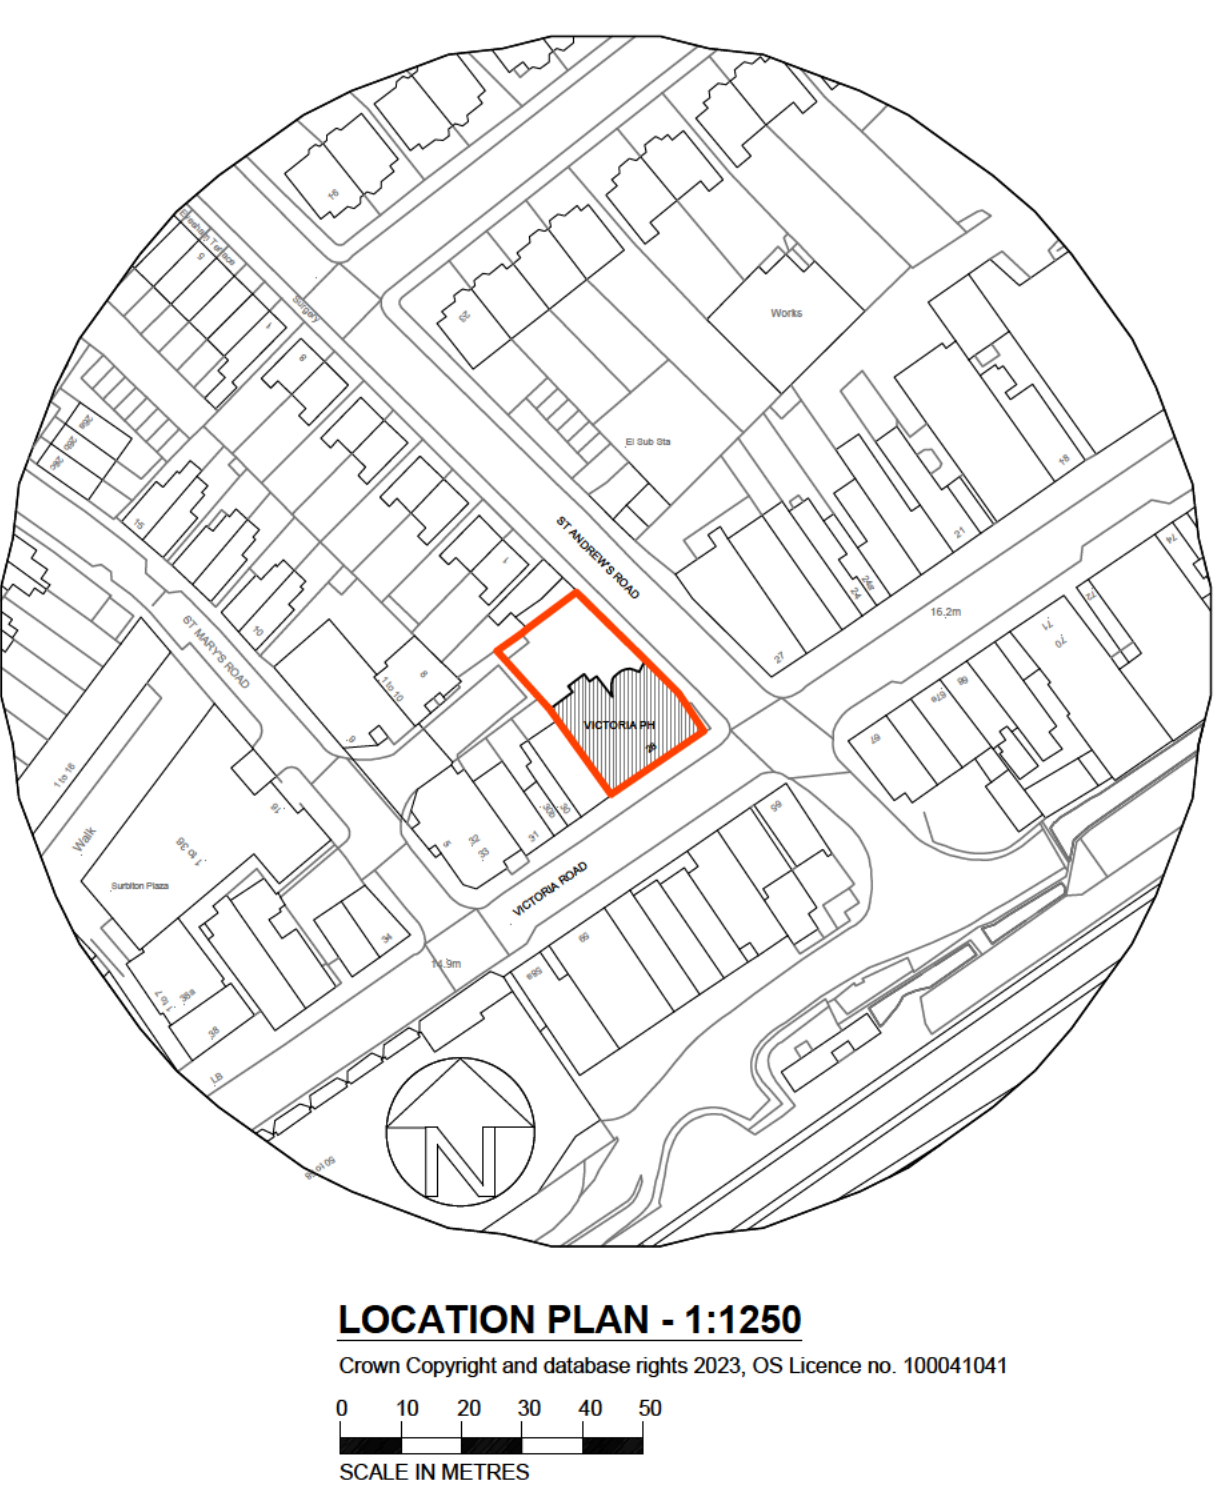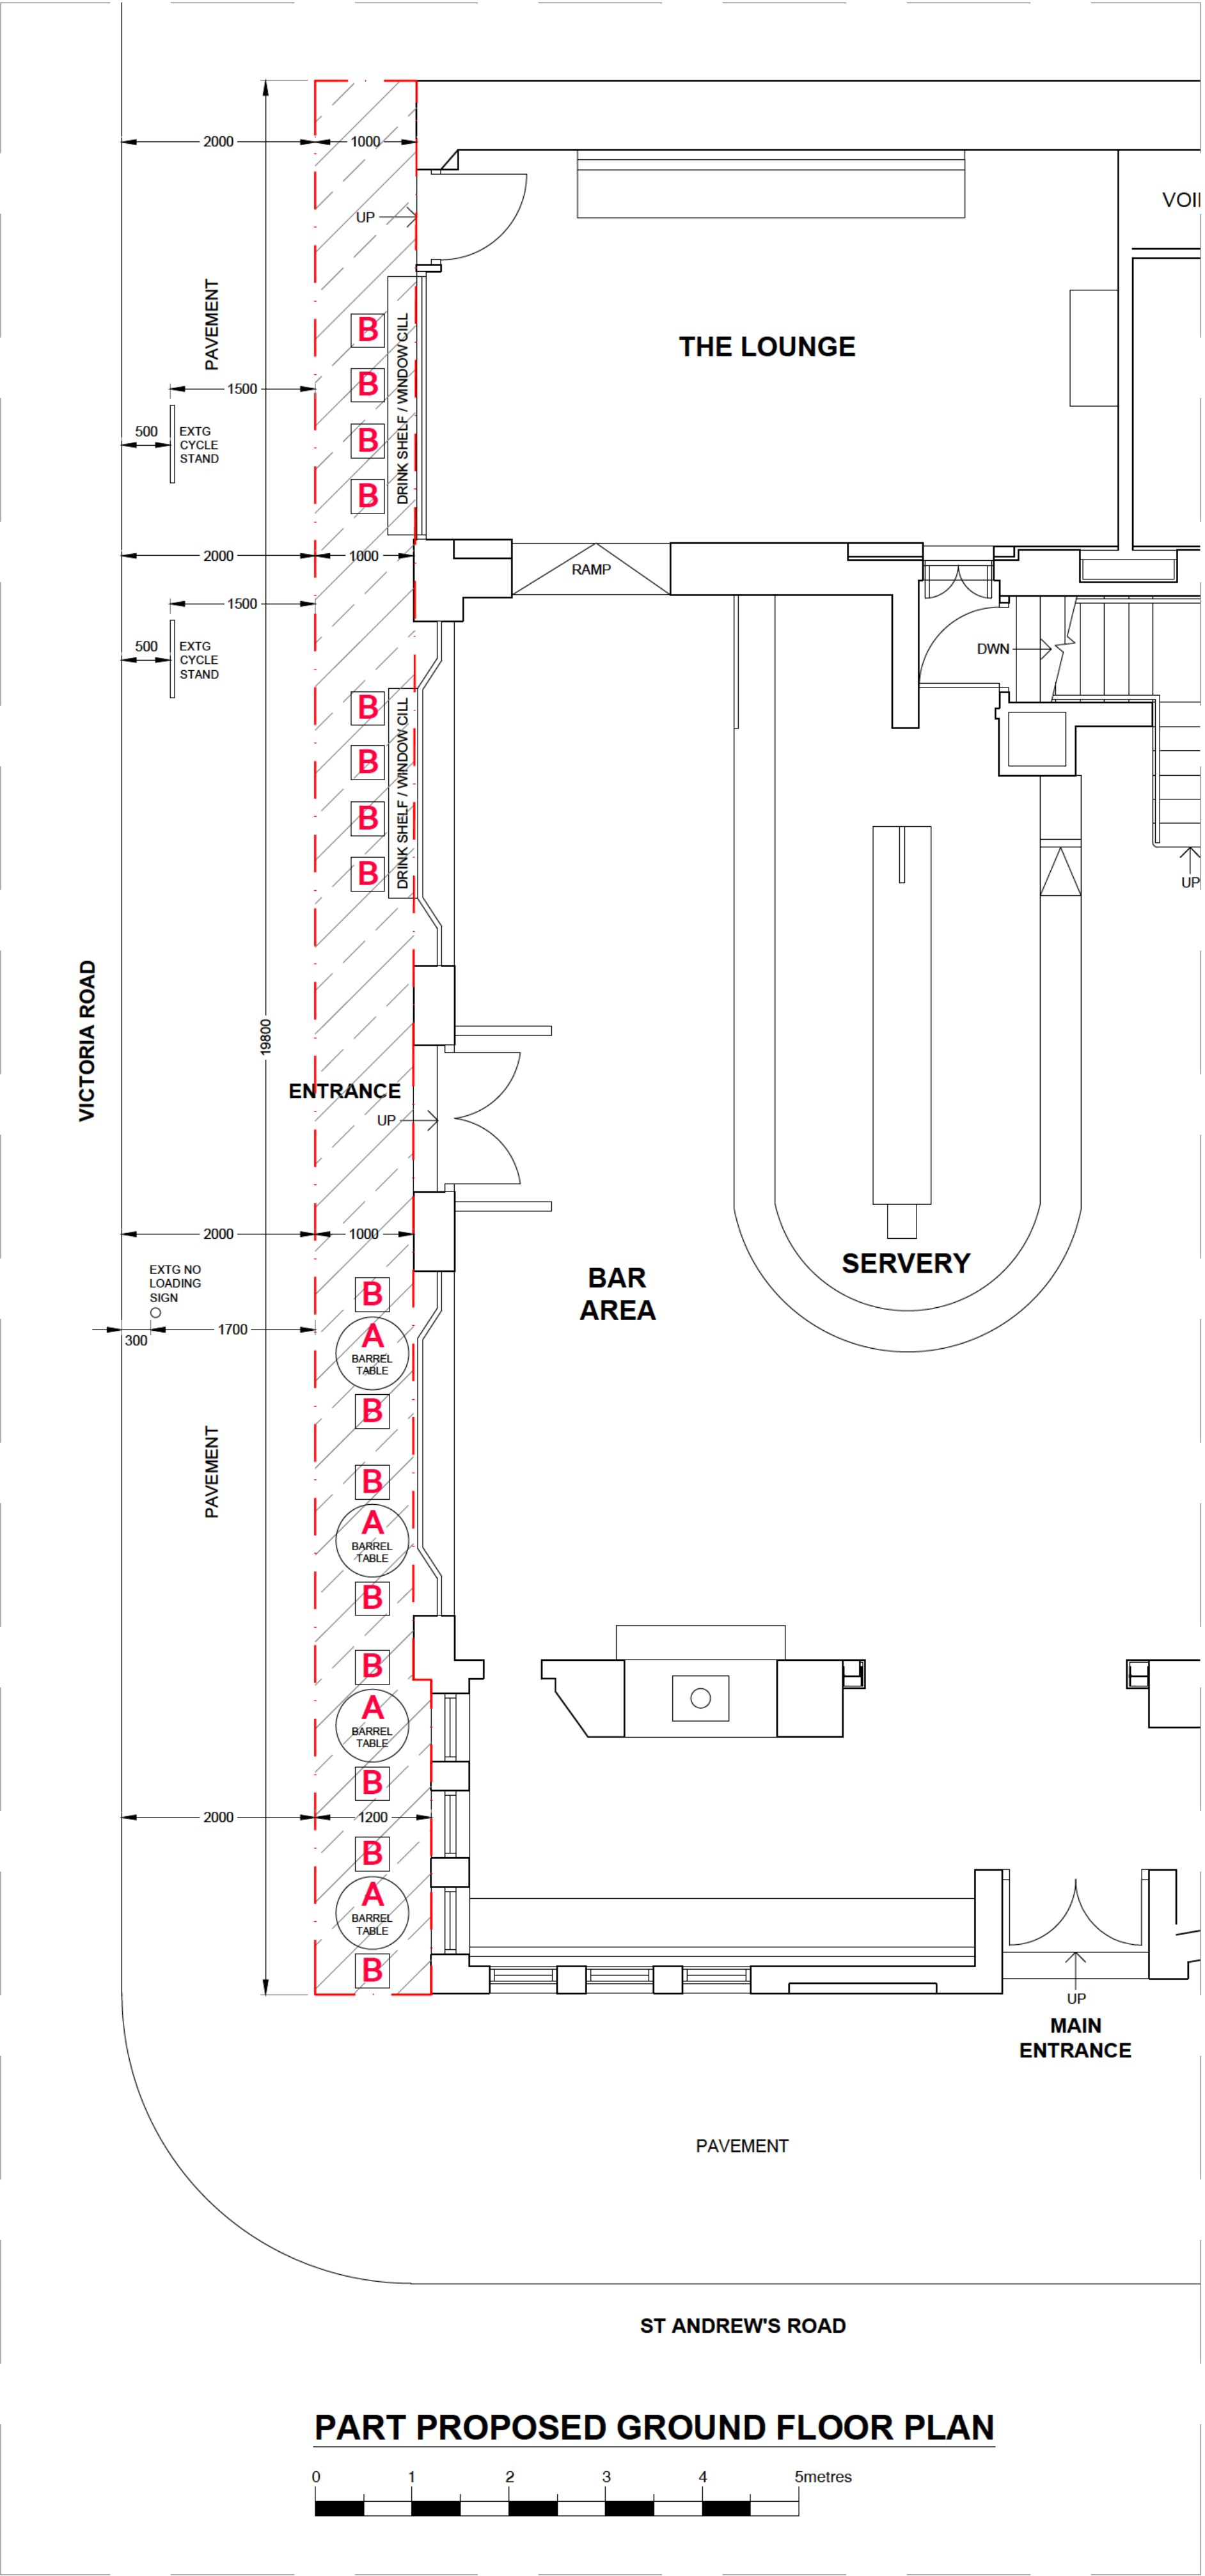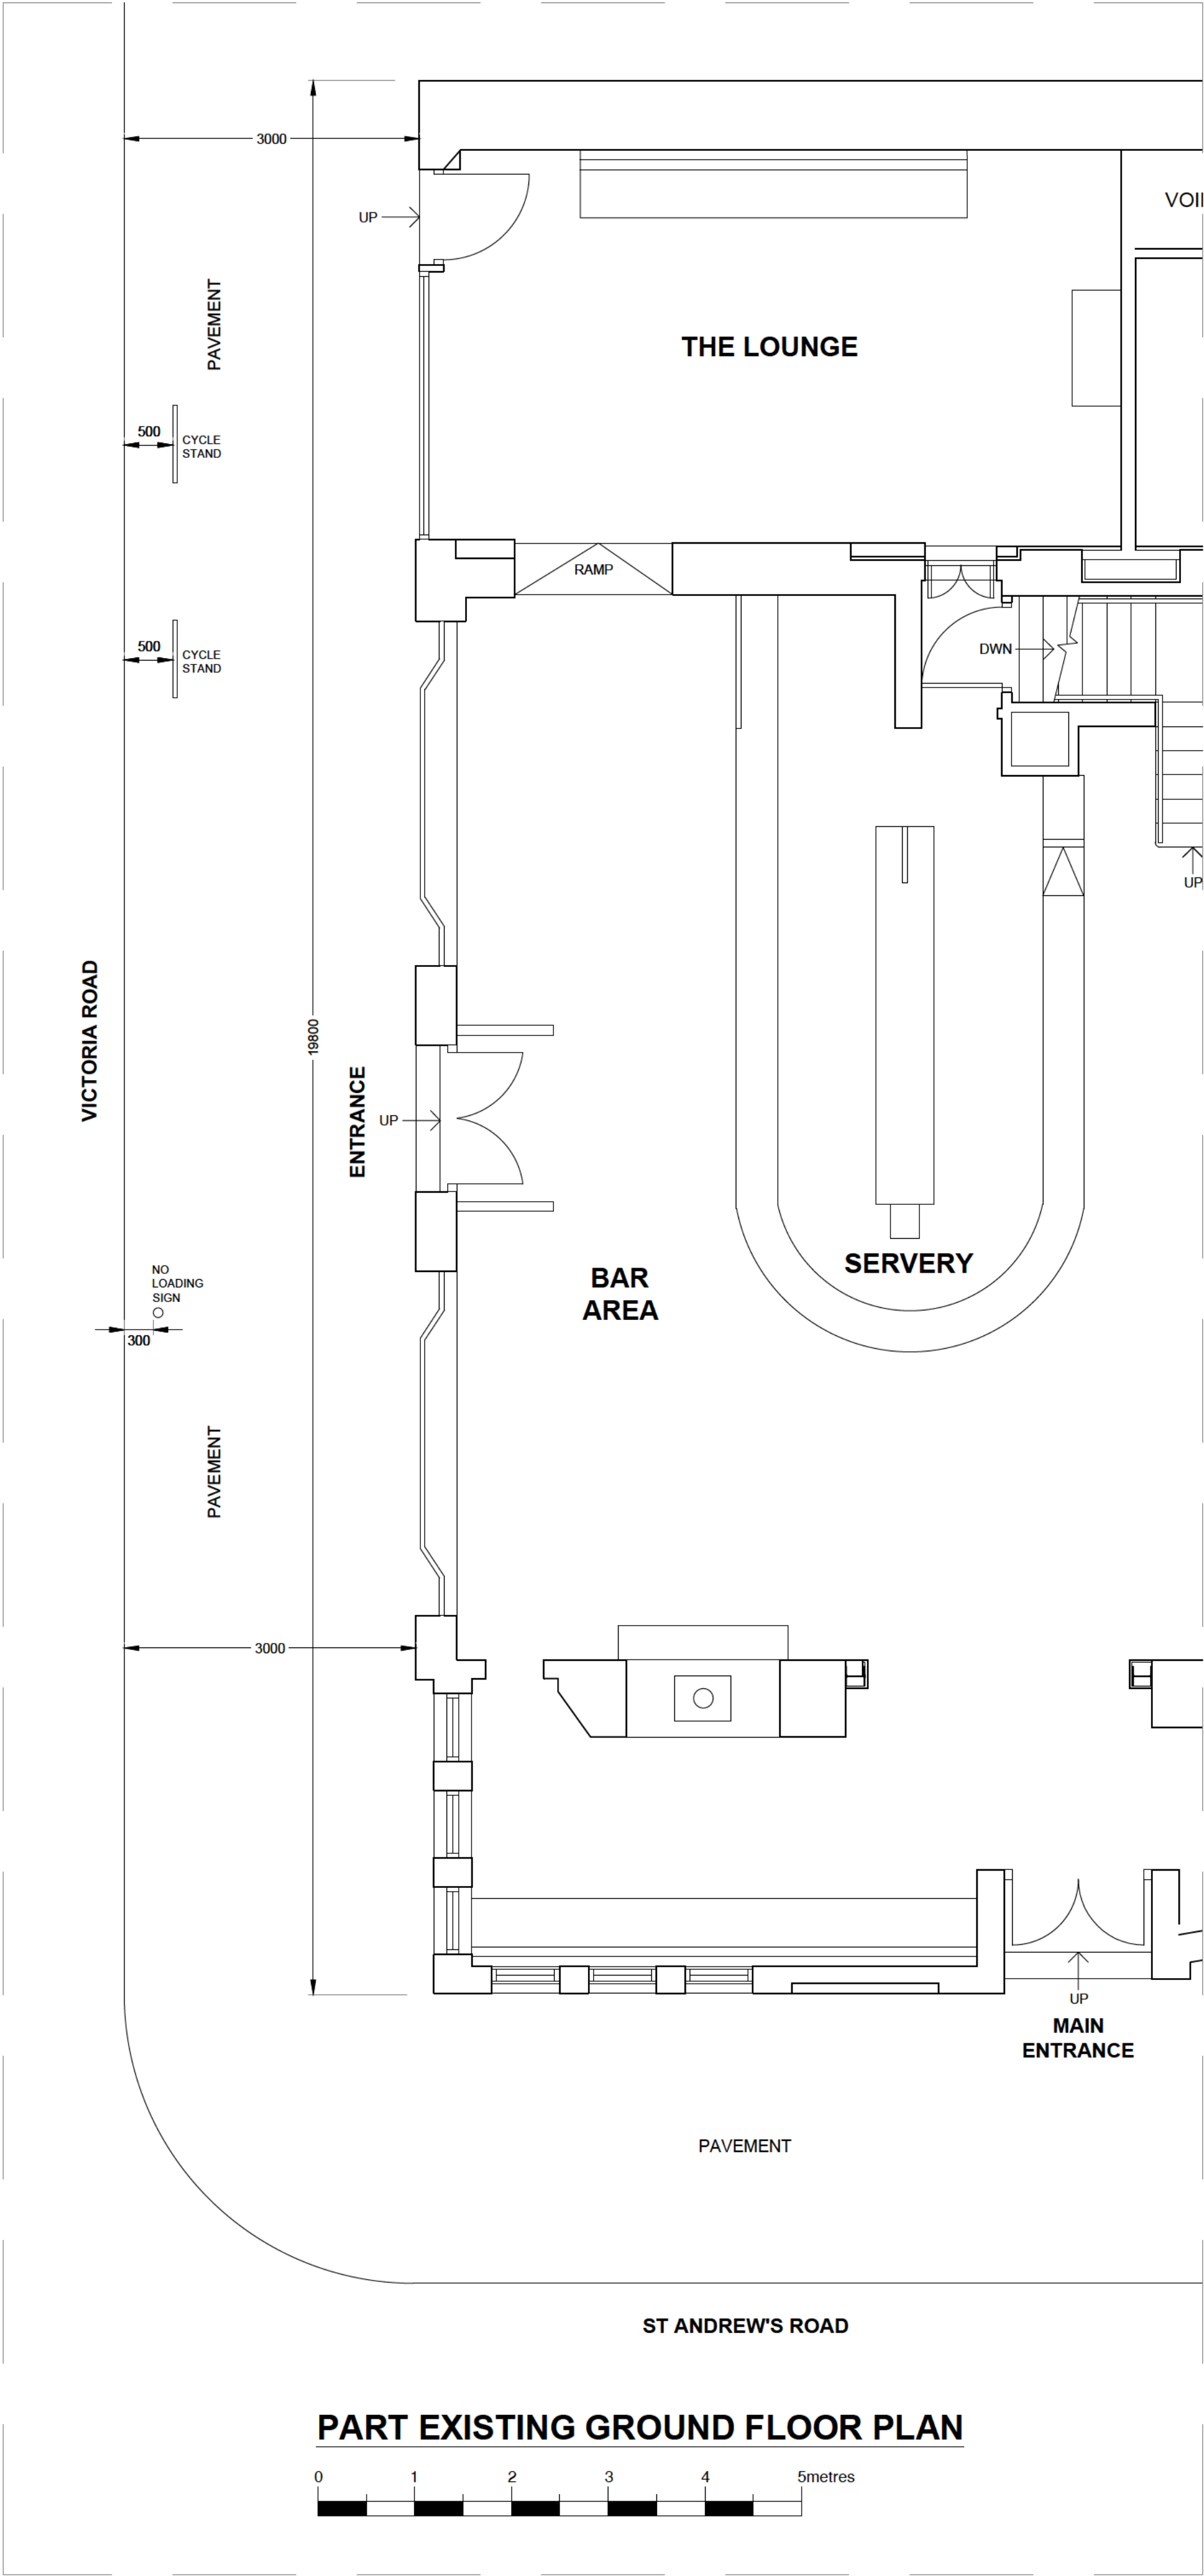


PROPOSED EXTERNAL FURNITURE SCHEDULE

ITEM	TYPE	QTY	DESCRIPTION
A		4NO.	700MM DIA x 985MM HIGH EXTERNAL SOLID OAK BARREL TABLE
B		16NO.	350 x 350 x 800MM HIGH EXTERNAL OAK STOOL WITH BLACK METAL FRAME

**FUSION BY DESIGN**  
All design work and information provided on this drawing must under NO circumstances be reproduced in any form without the prior written approval by Fusion by Design.  
This drawing is to be read in conjunction with the bill of quantities / specification and any related drawing. The contractor must ensure that all items detailed on this drawing are included when tendering even if not covered by the specification. The Designer must be advised in writing of all such items. Any discrepancies between drawings and specification must be resolved with the Designer prior to commencing works.  
All works must be carried out in strict accordance with all Local Authority, British & European Standards. If in doubt, it is the responsibility of the contractor to contact all relevant parties.  
Under the guidance of CDM 2015, the designer will not commence work in relation to a project unless satisfied that the client is aware of their duties duly owned and obligated to them under these regulations. This drawing precludes Fusion by Design Ltd, from the role of Principal Designer unless otherwise contractually engaged.

A DL DRAWING UPDATED. 23 07 25  
Revision



**BY DESIGN**  
FUSION BY DESIGN PRODUCE HOUSE  
COOK HILL LANE LEEDS LS15 1JL  
Telephone 0113 2647788 Fax 0113 2647888  
E-Mail info@fusionbydesign.co.uk Web www.fusionbydesign.co.uk

Client  
**YOUNG AND CO'S**

Job Title  
**THE VICTORIA  
28 VICTORIA RD, SURBITON  
KT6 4JT**

Drawing Title  
**PAVEMENT LICENSE PLAN**

Scale <b>1:100 @A1</b>	Drawing No <b>4435-08</b>	Revision <b>A</b>
Date <b>JULY 25</b>		
Drawn By <b>DL</b>		