



LEGEND

NO.	DATE	DESCRIPTION

DRAWING ISSUE

COMMENT

CLIENT

ROYAL BOROUGH OF KINGSTON



Studio 3 Blue Lion Place
London SE1 4PU
t: 020 7939 7500
f: 020 7939 7501
e: ecd@ecda.co.uk
w: www.ecda.co.uk

PROJECT TITLE

KINGSTON SCHOOLS
GRAND AVENUE PRIMARY SCHOOL

DRAWING TITLE

PROPOSED MASSING MODEL
View looking East

SCALE	DRAWN
	DG
DATE	CHECKED
07.05.10	DJ
DWG NO.	REVISION
5325/SK_051	-



ECD COMPUTER FILE
NOTES

LEGEND

A DG DJ 07.05.10 ADDITION OF SITE CONTEXT

REVISION	DRAWN BY	CHECKED BY	DATE	DESCRIPTION

DRAWING ISSUE
COMMENT


CLIENT
ROYAL BOROUGH OF KINGSTON

ECD Architects
ENERGY CONSCIOUS DESIGN
Studio 3 Blue Lion Place
London SE1 4PU
t: 020 7938 7500
f: 020 7938 7501
e: ecd@ecda.co.uk
w: www.ecda.co.uk

PROJECT TITLE
**KINGSTON SCHOOLS
GRAND AVENUE PRIMARY SCHOOL**

DRAWING TITLE
**PROPOSED MASSING MODEL
View looking North**

SCALE	DRAWN
	LH
DATE	CHECKED
26.04.10	ET
DWG NO.	REVISION
5325/SK_050	A

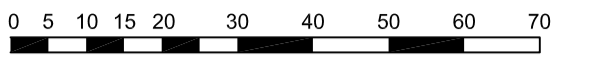

LEGEND

REVISION	DATE	DESCRIPTION

DRAWING ISSUE COMMENT


CLIENT
ROYAL BOROUGH OF KINGSTON


ECD Architects
ENERGY CONSCIOUS DESIGN
Studio 3 Blue Lion Place
London SE1 4PU
t: 020 7939 7500
f: 020 7939 7501
e: ecds@ecdta.co.uk
w: www.ecdta.co.uk

PROJECT TITLE
GRAND AVENUE PRIMARY AND NURSERY SCHOOL

DRAWING TITLE
EXISTING FIRST FLOOR PLAN 1 OF 2

SCALE	DRAWN
1:200@A1	ED
DATE	CHECKED
23/04/2010	JM
DWG NO.	REVISION
5325/1003	-

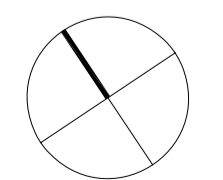

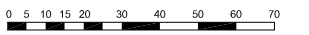

LEGEND

NO.	DATE	DESCRIPTION

DRAWING ISSUE

COMMENT

CLIENT

ROYAL BOROUGH OF KINGSTON



Studio 3 Blue Lion Place
 London SE1 4PU
 t: 020 7939 7500
 f: 020 7939 7501
 e: ecd@ecda.co.uk
 w: www.ecda.co.uk

PROJECT TITLE


GRAND AVENUE PRIMARY AND NURSERY SCHOOL


DRAWING TITLE

EXISTING FIRST FLOOR PLAN 2 OF 2

SCALE	DRAWN
1:200@A1	ED
DATE	CHECKED
23/04/2010	JM
DWG NO.	REVISION
5325/1004	-


FOR CONTINUATION OF THIS DRAWING SEE DRAWING 5325-1003 & 5325-1002

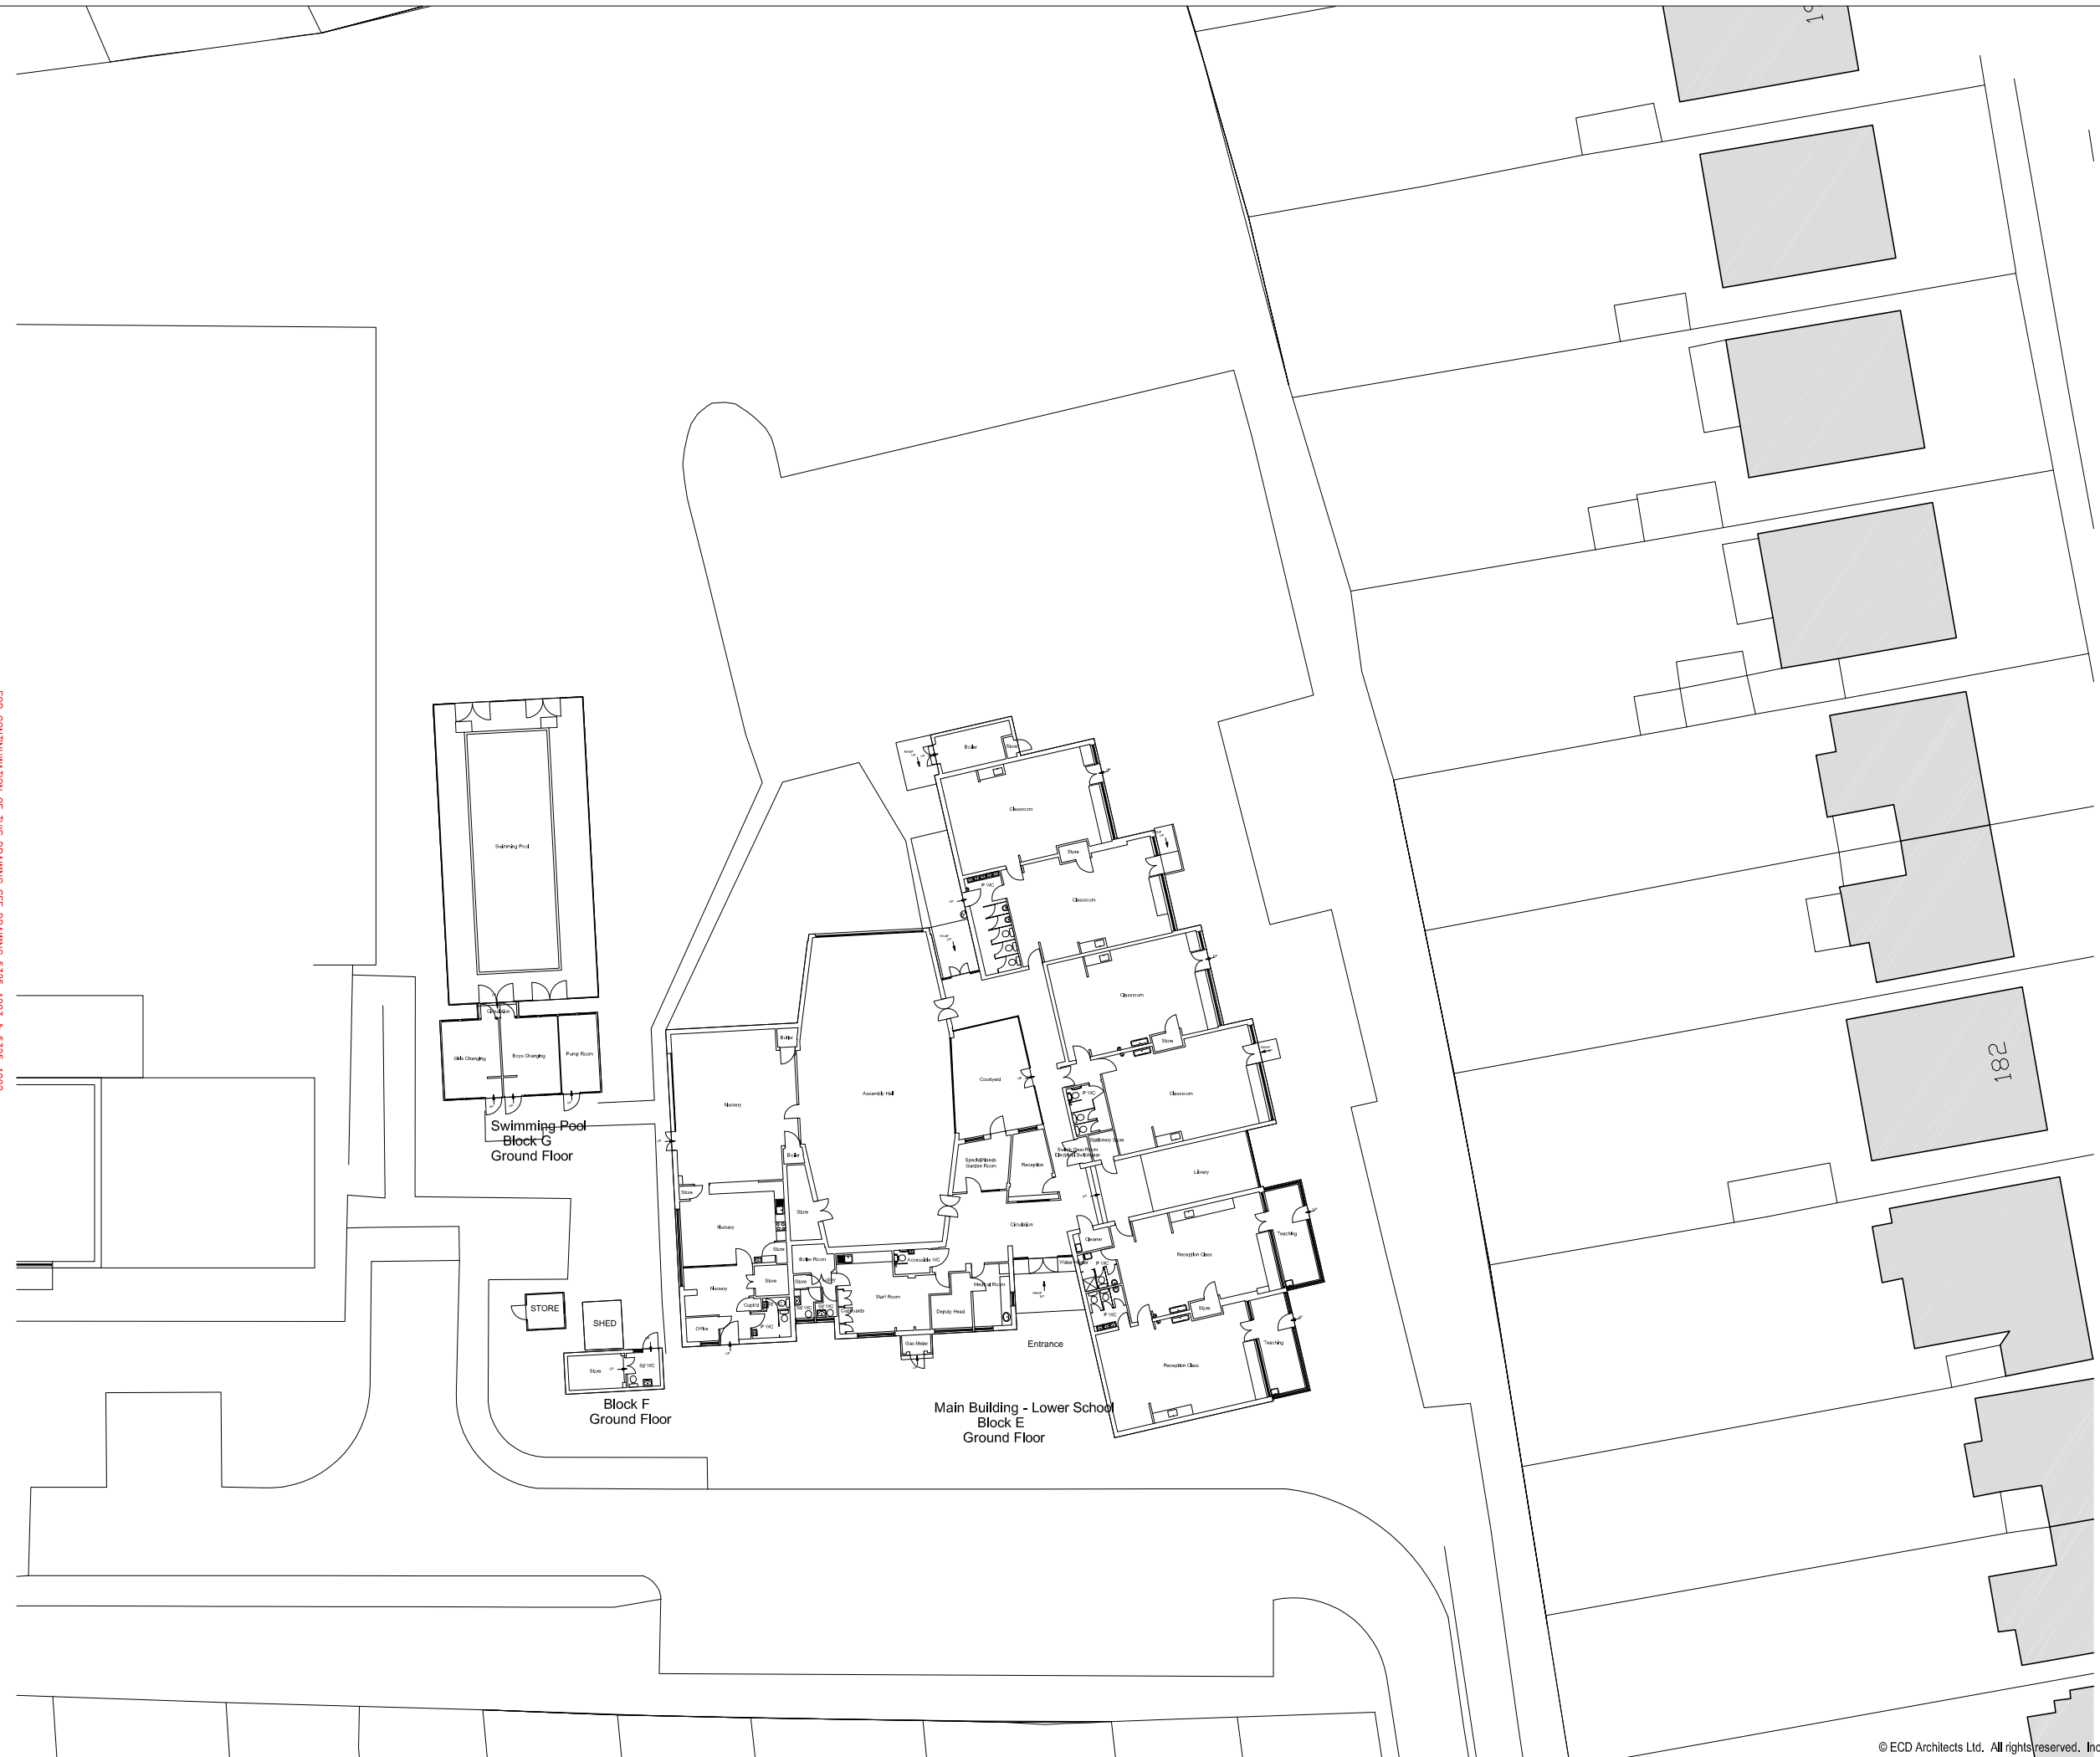

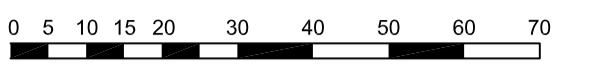

LEGEND

FOR CONTINUATION OF THIS DRAWING SEE DRAWING S325-1202

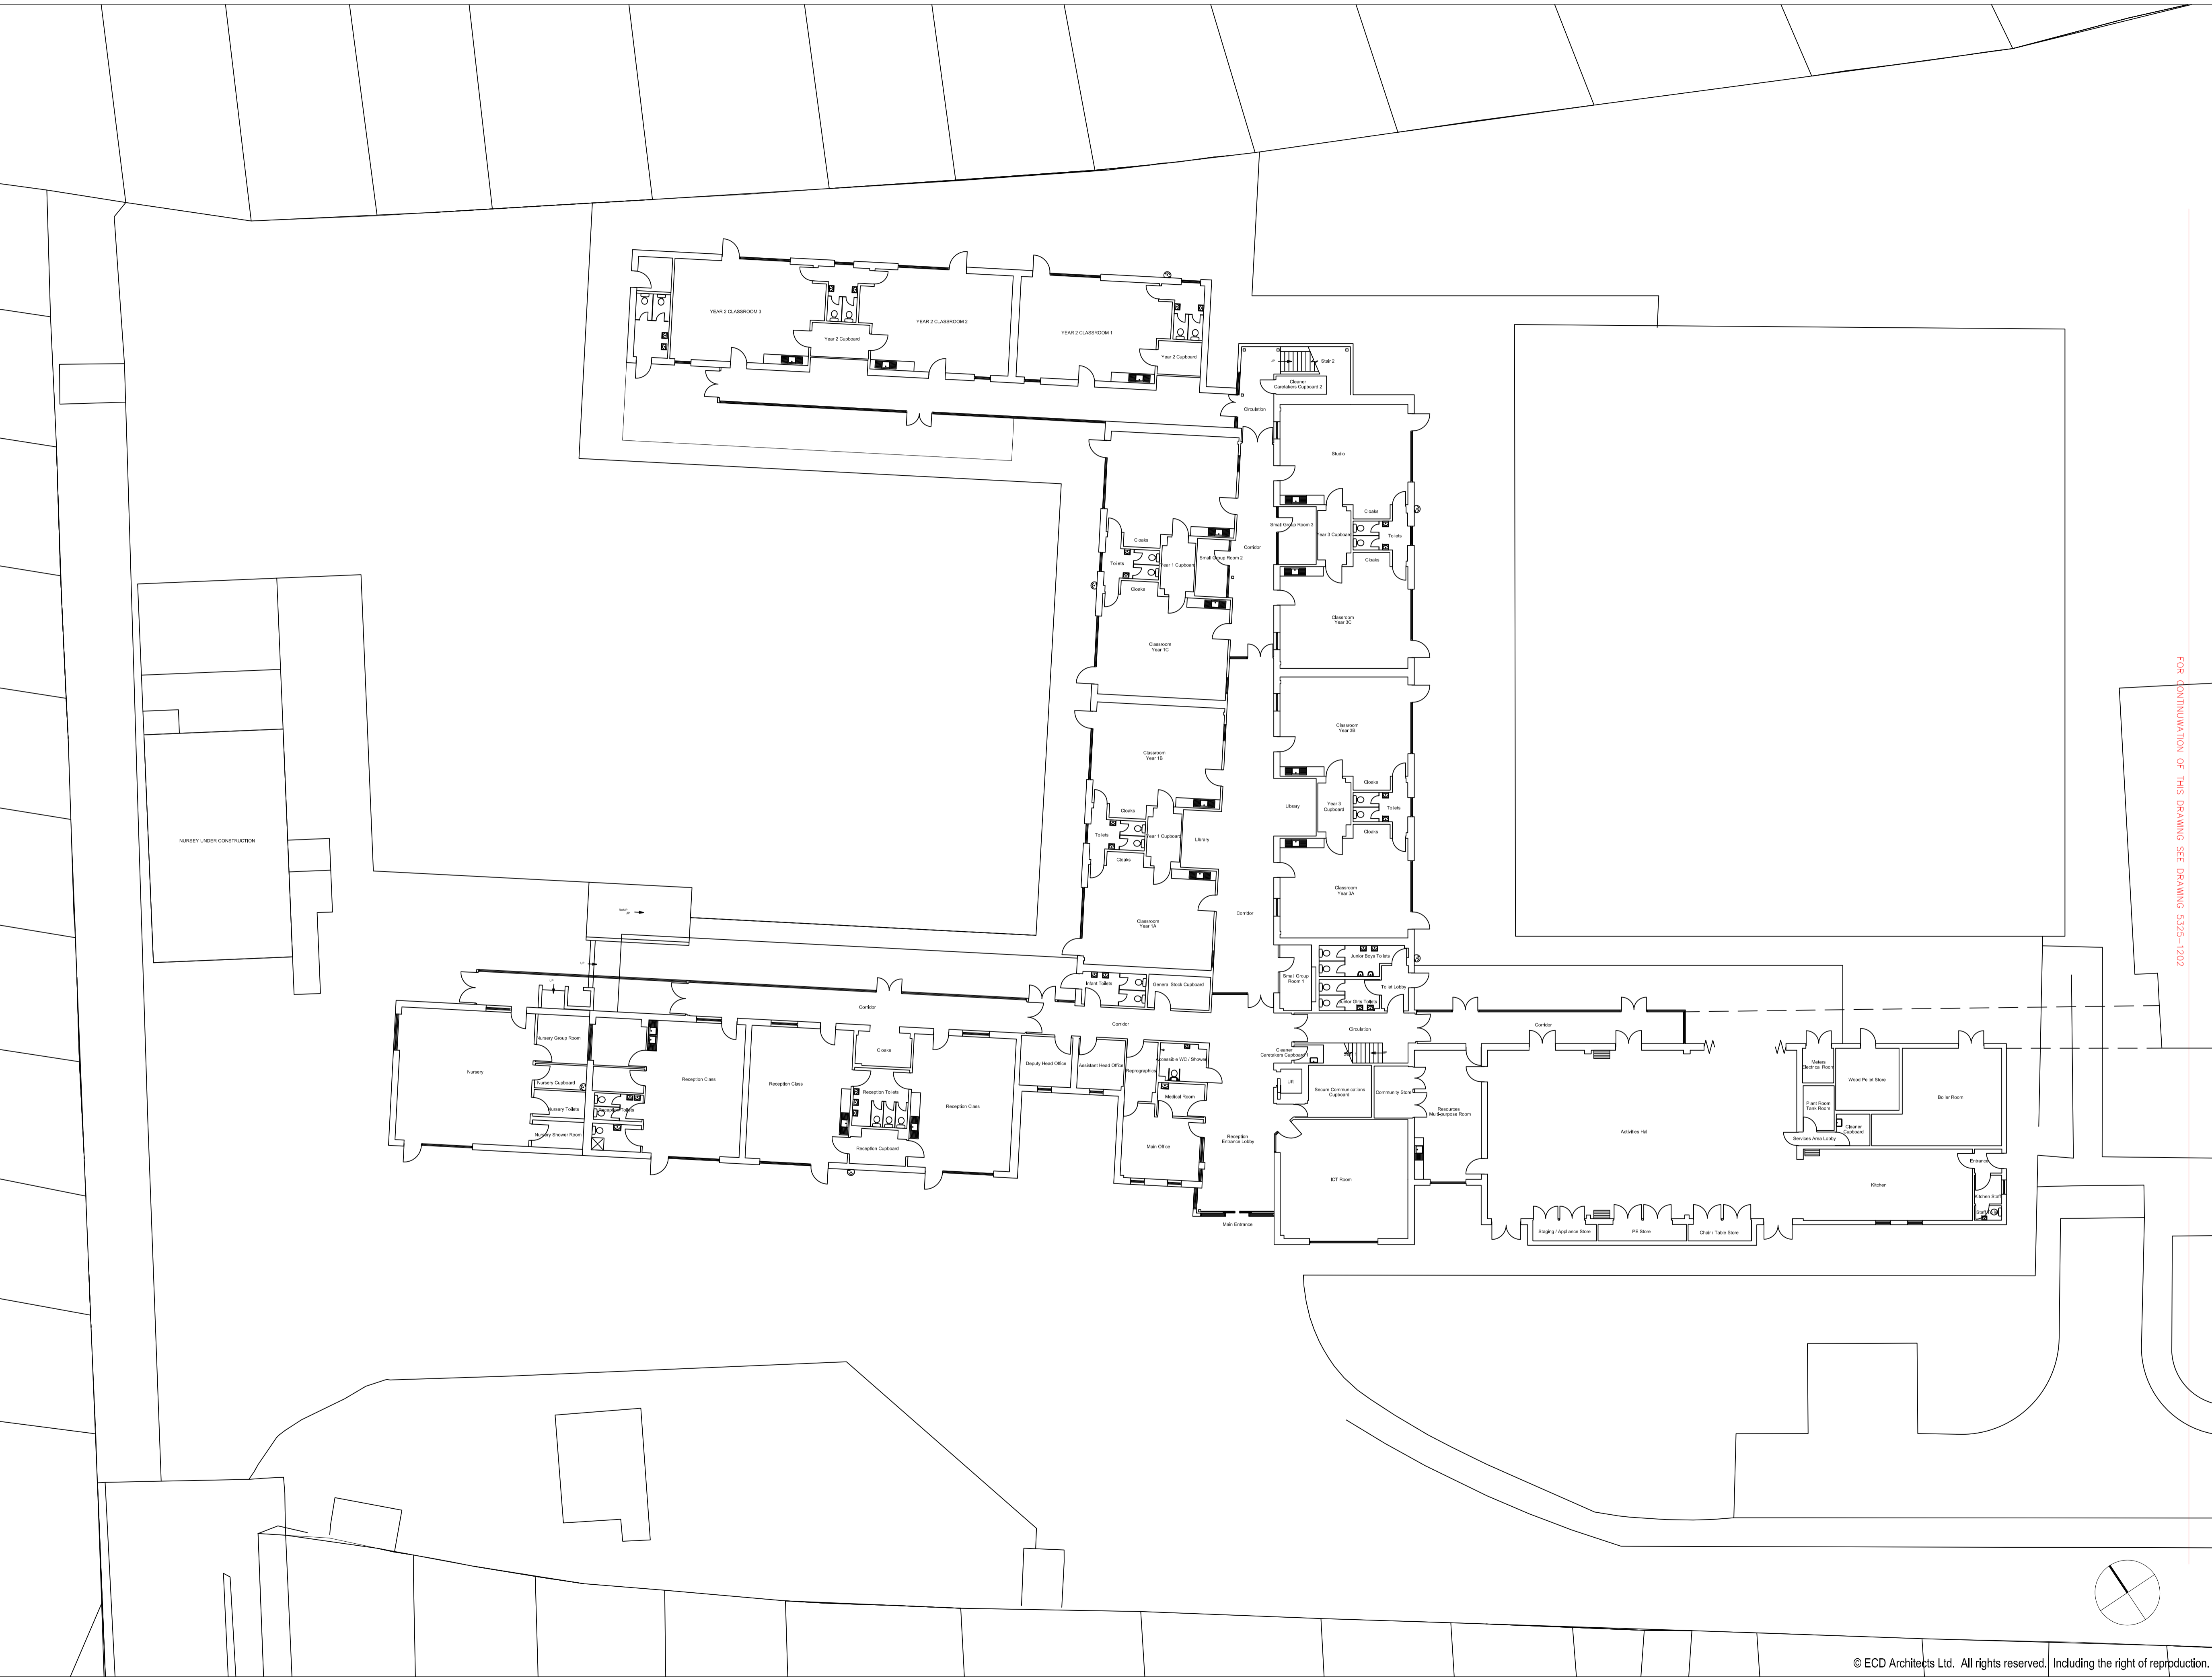

REVISION	DATE	DESCRIPTION

DRAWING ISSUE COMMENT

CLIENT
ROYAL BOROUGH OF KINGSTON

ECD Architects
ENERGY CONSCIOUS DESIGN
Studio 3 Blue Lion Place
London SE1 4PU
t: 020 7939 7500
f: 020 7939 7501
e: ecda@ecda.co.uk
w: www.ecda.co.uk

PROJECT TITLE
GRAND AVENUE PRIMARY AND NURSERY SCHOOL

DRAWING TITLE
PROPOSED GROUND FLOOR PLAN

SCALE	DRAWN
1:200@A1	ED
DATE	CHECKED
23/04/2010	JM
DWG NO.	REVISION
5325/1200	-



LEGEND

REVISION	DATE	DESCRIPTION

DRAWING ISSUE

COMMENT

CLIENT

ROYAL BOROUGH OF KINGSTON



Studio 3 Blue Lion Place
London SE1 4PU
t: 020 7939 7500
f: 020 7939 7501
e: ecds@ecdta.co.uk
w: www.ecdta.co.uk


PROJECT TITLE

GRAND AVENUE PRIMARY AND NURSERY SCHOOL


DRAWING TITLE

PROPOSED FIRST FLOOR PLAN 1 OF 2

SCALE	DRAWN
1:200@A1	ED
DATE	CHECKED
23/04/2010	JM
DWG NO.	REVISION
5325/1201	-

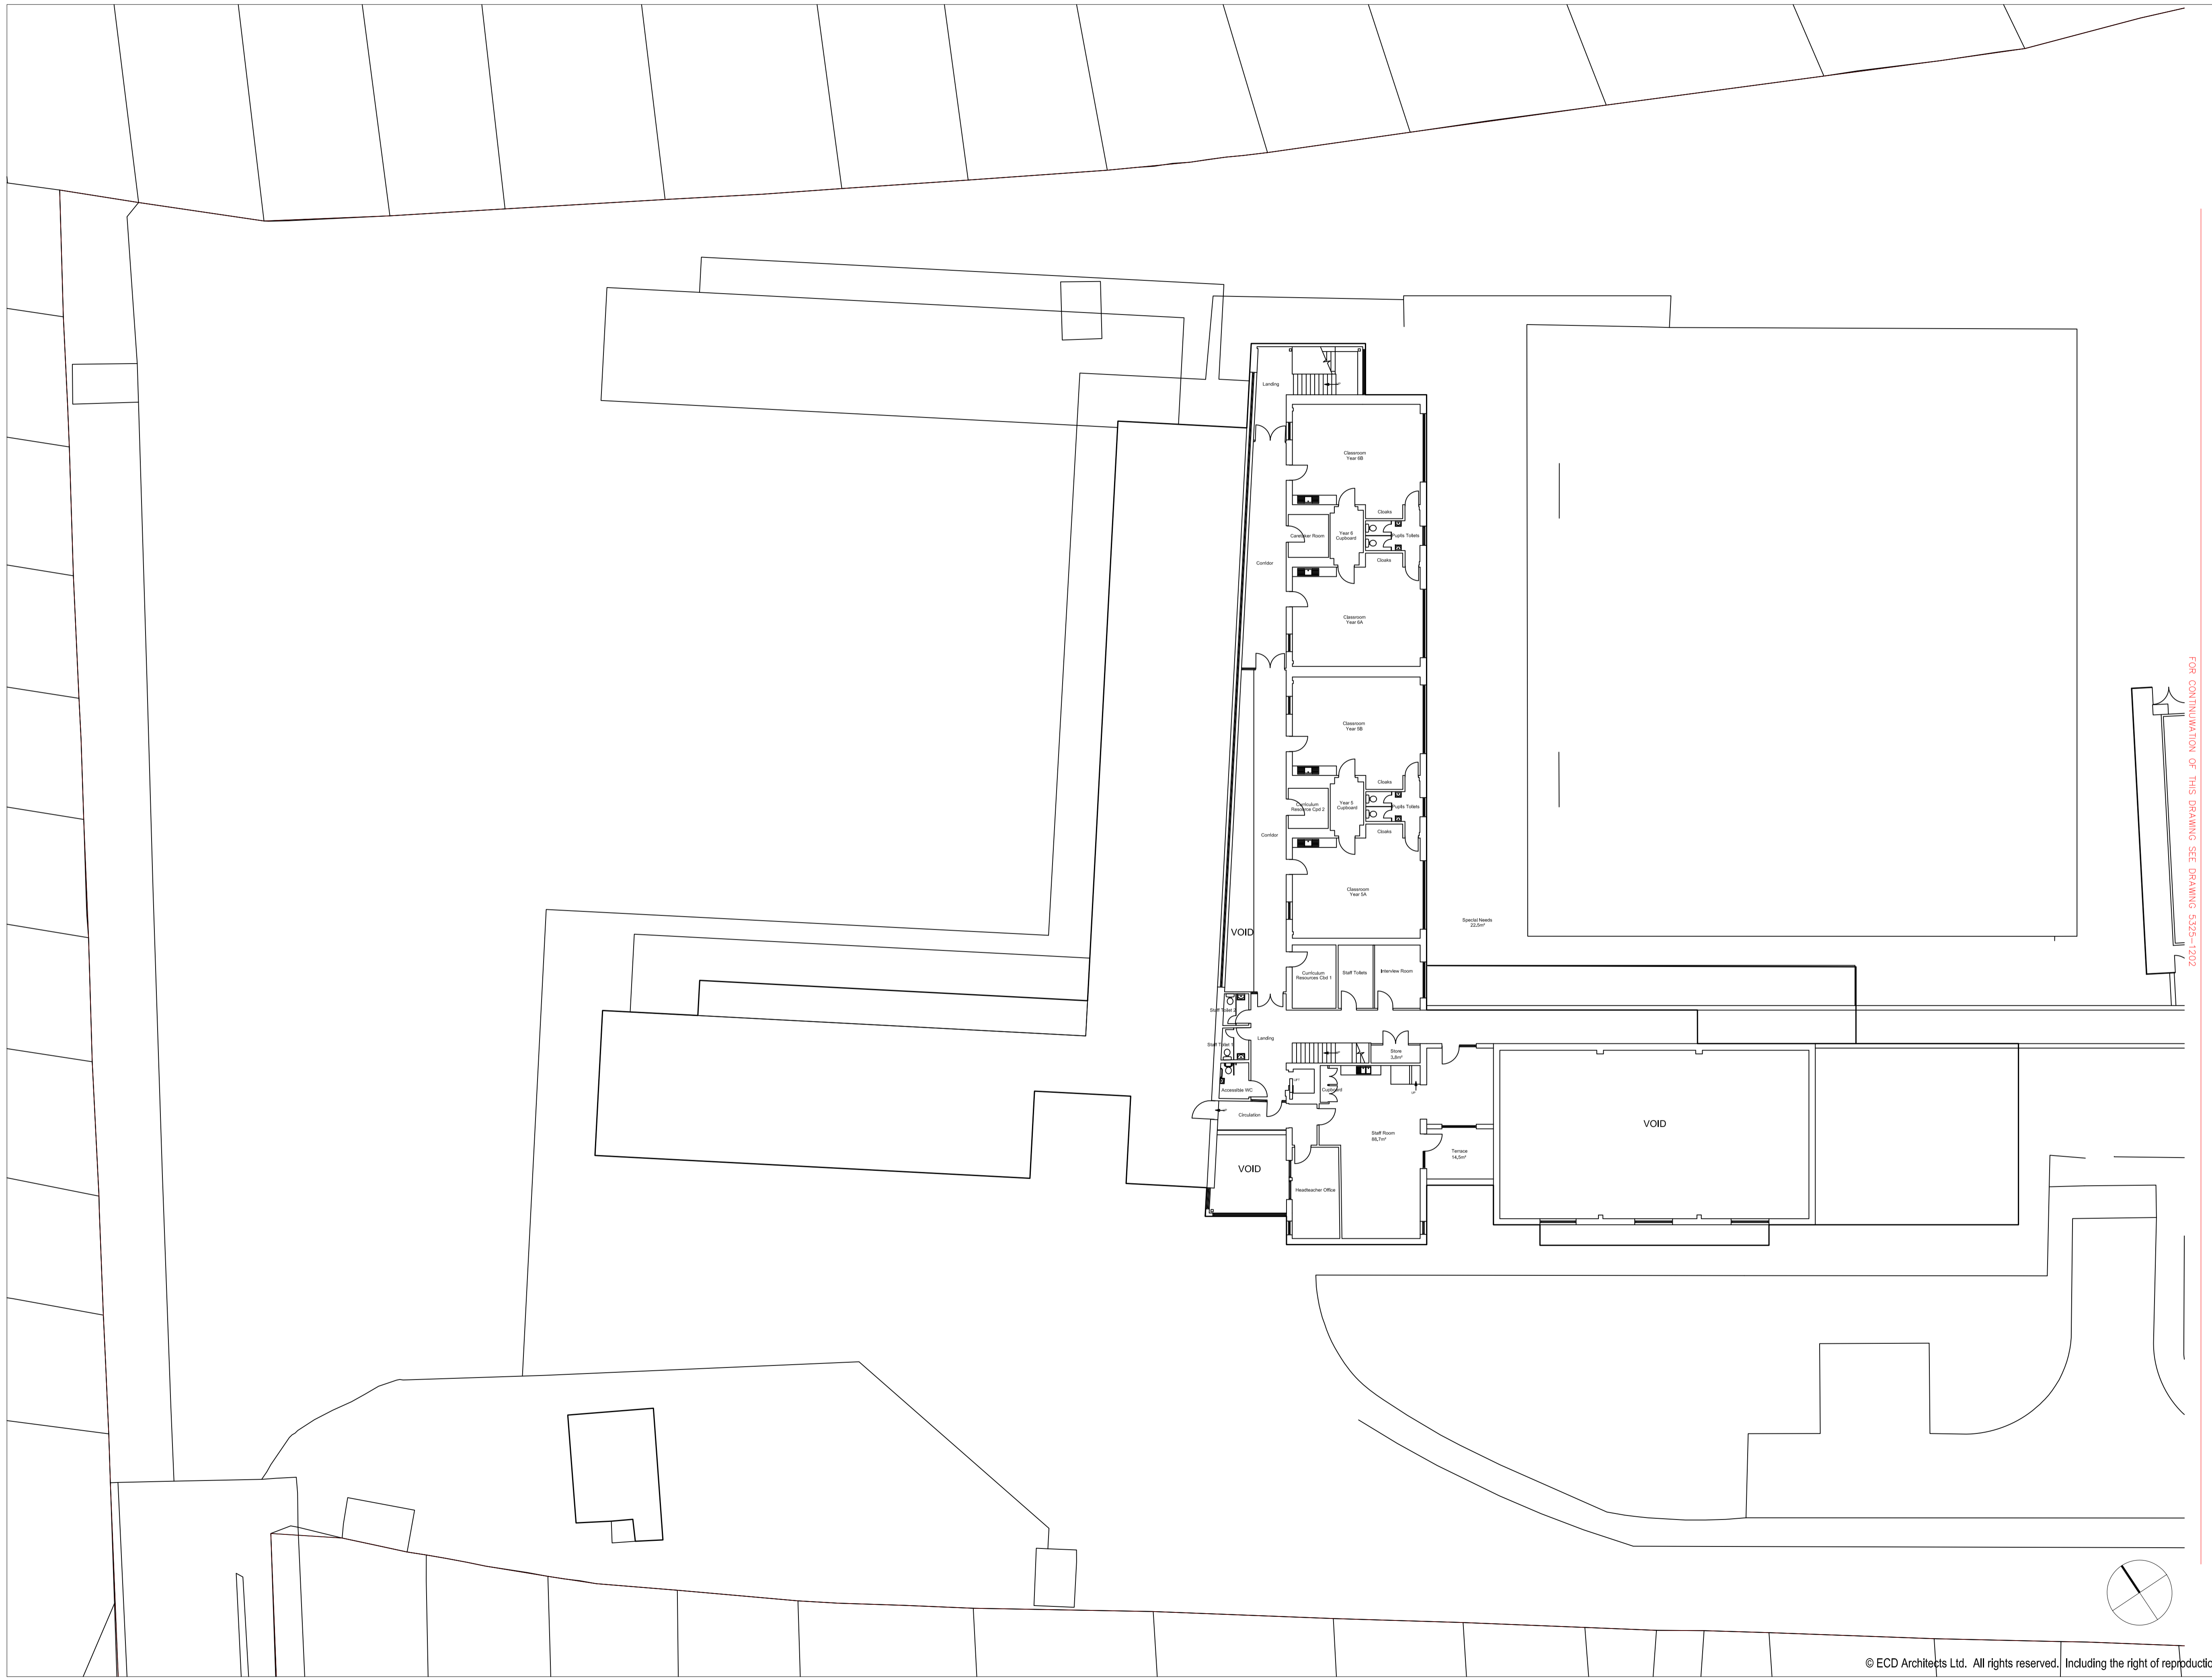

FOR CONTINUATION OF THIS DRAWING SEE DRAWING 5325-1202

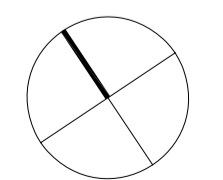

FOR CONTINUATION OF THIS DRAWING SEE DRAWINGS S325-1200 & S325-1201



LEGEND

REVISION	DATE	DESCRIPTION

DRAWING ISSUE
COMMENT

CLIENT
ROYAL BOROUGH OF KINGSTON

ECD Architects
ENERGY CONSCIOUS DESIGN
Studio 3 Blue Lion Place
London SE1 4PU
t: 020 7939 7500
f: 020 7939 7501
e: ecds@ecdta.co.uk
w: www.ecdta.co.uk

PROJECT TITLE
GRAND AVENUE PRIMARY AND NURSERY SCHOOL

DRAWING TITLE
FIRST FLOOR PLAN 2 OF 2

SCALE	DRAWN
1:200@A1	ED
DATE	CHECKED
23/04/2010	JM
DWG NO.	REVISION
5325/1202	-