

THIS DRAWING IS NOT TO BE SCALED. ANY DIMENSIONAL ENQUIRIES MUST BE FORWARDED TO THE ARCHITECT.

- Works by the school
- New Build
- Significant Refurbishment
- Light Refurbishment



REF REVISION DATE

**ID ARCHITECTS**

1 VICTORIA VILLAS  
RICHMOND  
SURREY  
TW9 2GW

T 020 3274 1000  
F 020 3274 1001  
E info@iid.co.uk

www.iid.co.uk





PROJECT  
**King Athelstan Primary School,  
Kingston Upon Thames**

DRAWING TITLE  
**Ground Floor Layout Plan as  
Proposed**


SCALE 1:200 @ A1 DATE Apr 2010

DRAWING No. REV  
**11110/TE1/05**

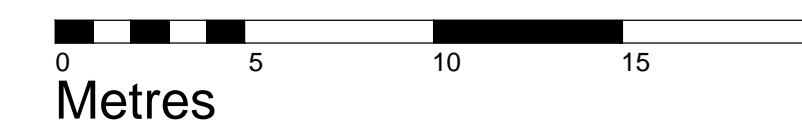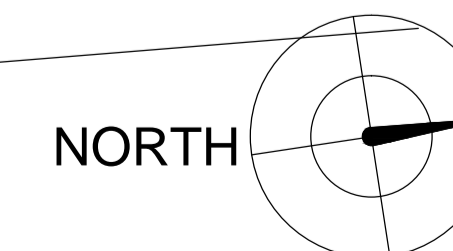

THIS DRAWING IS NOT TO BE SCALED. ANY DIMENSIONAL ENQUIRIES MUST BE FORWARDED TO THE ARCHITECT.

- Works by the school
- New Build
- Significant Refurbishment
- Light Refurbishment

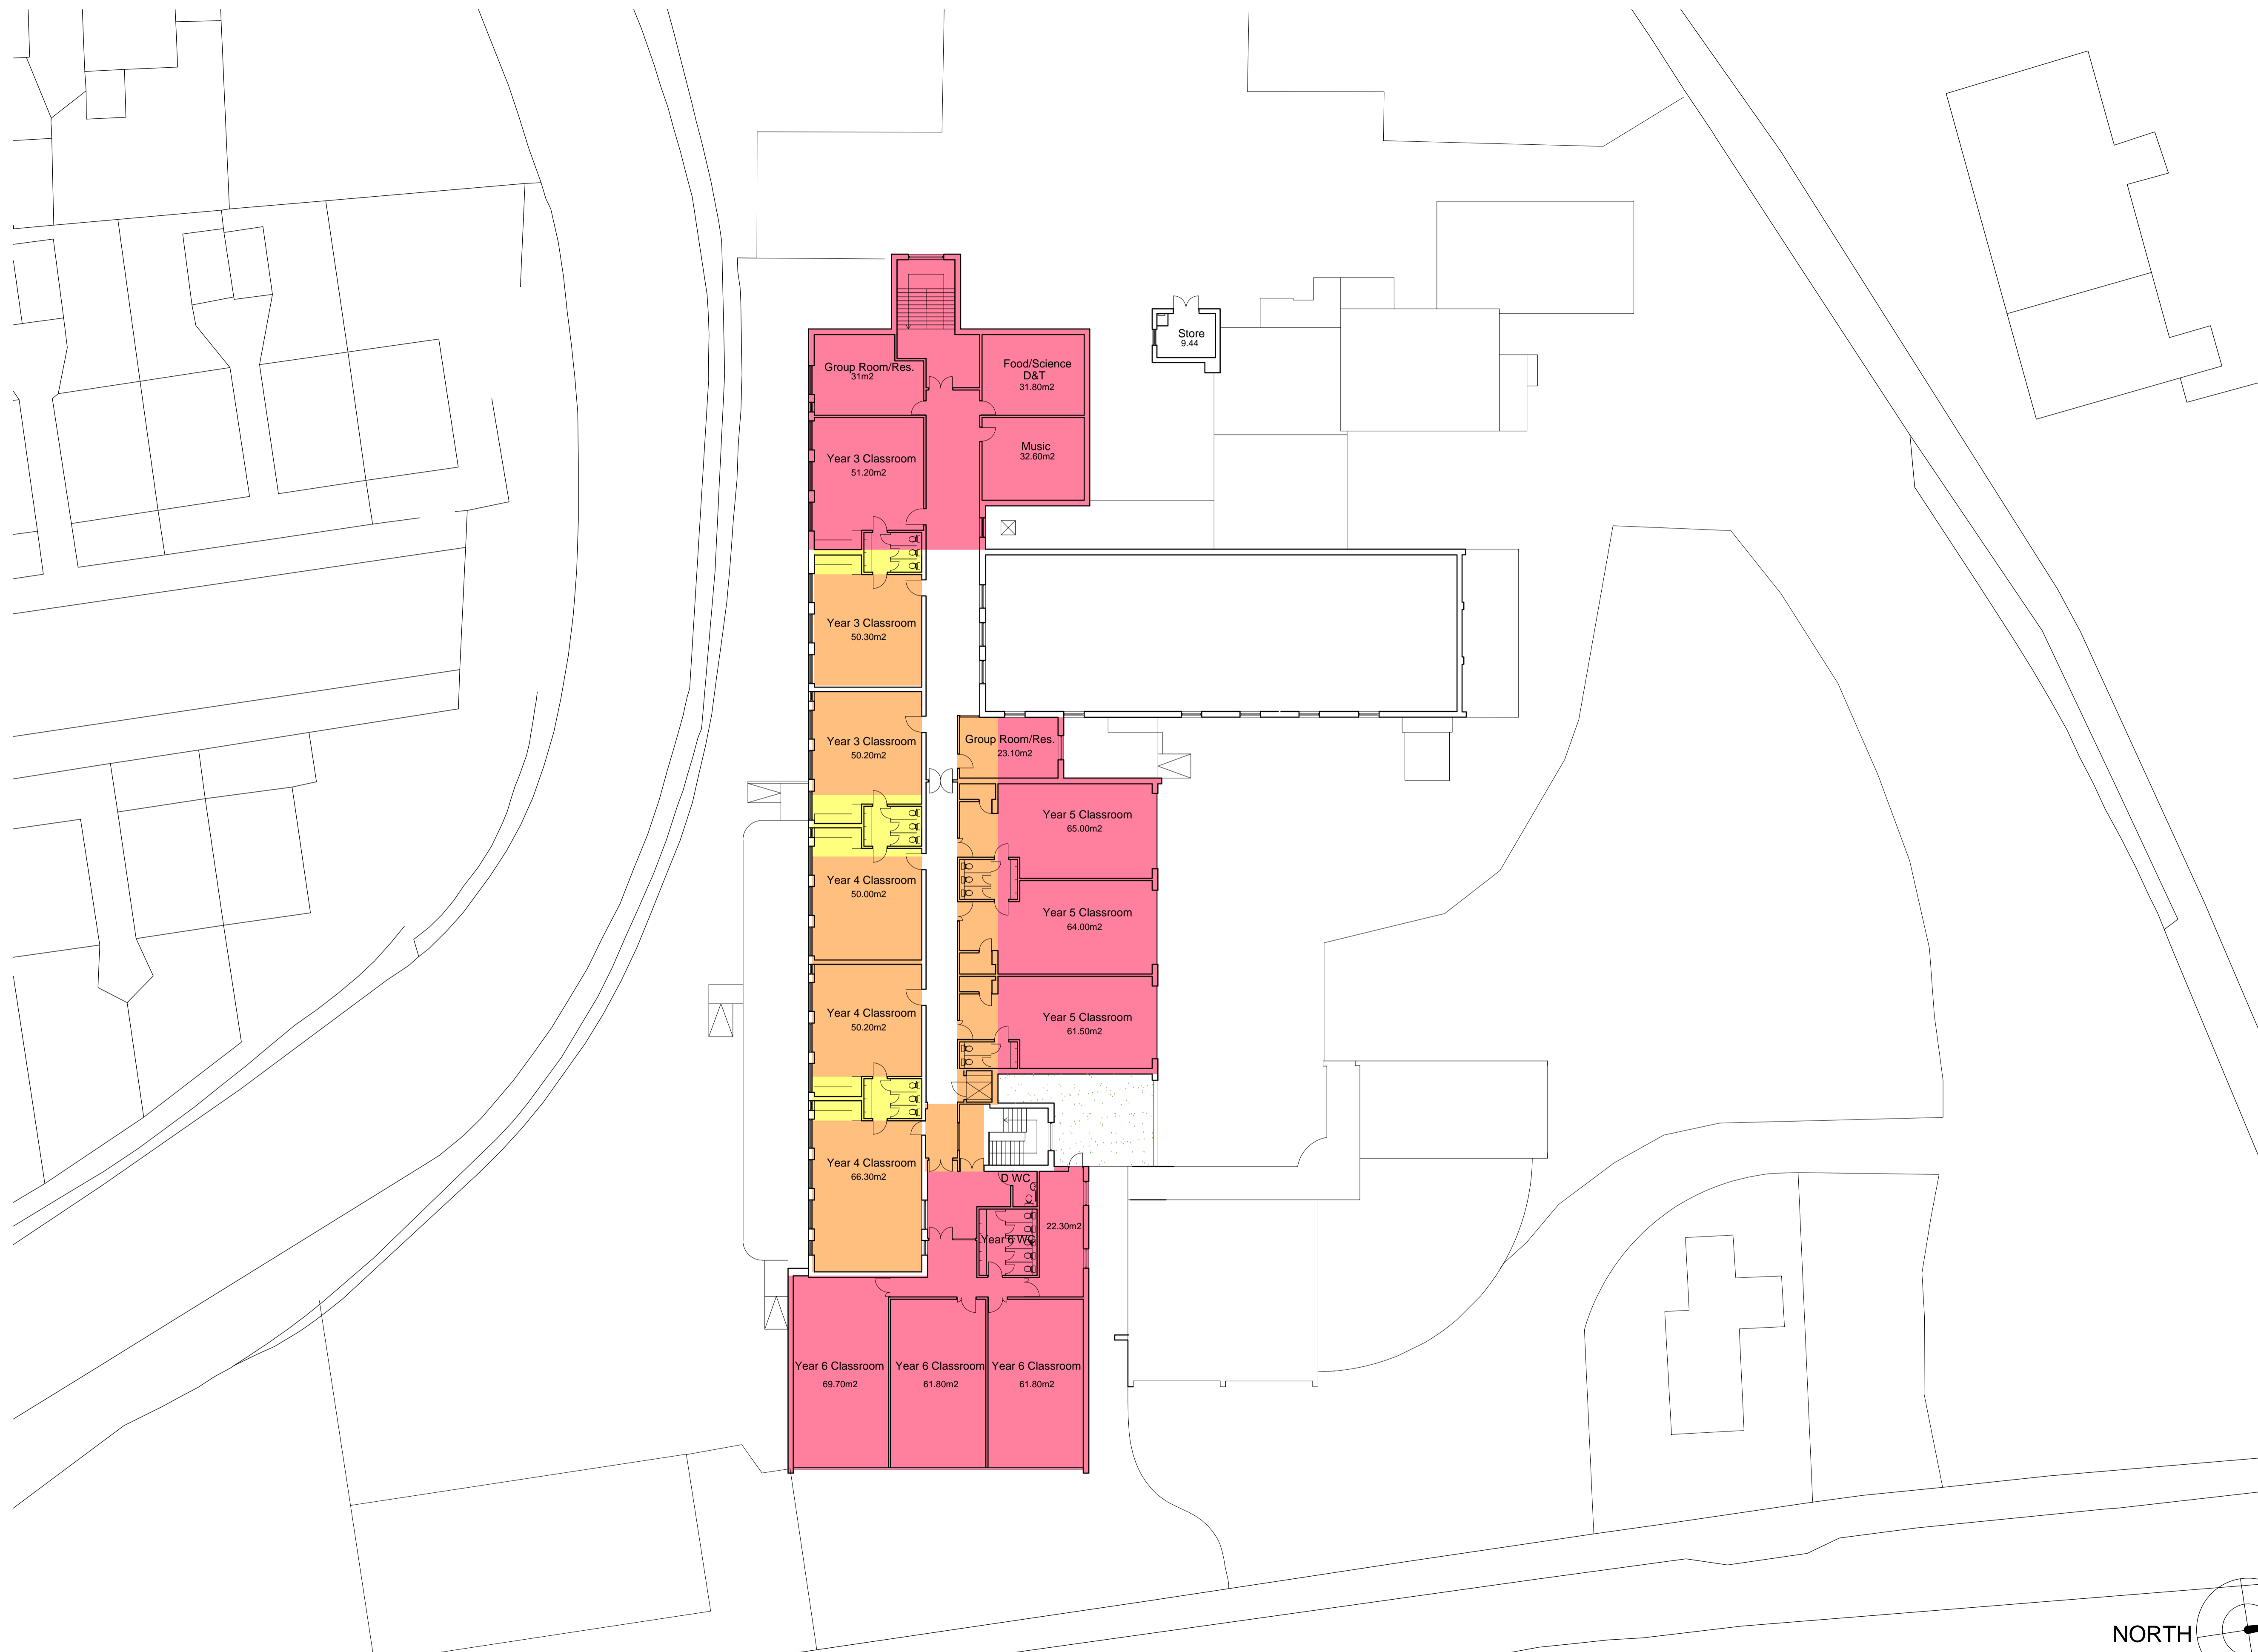

REF REVISION DATE

**ID ARCHITECTS**

1 VICTORIA VILLAS  
RICHMOND  
SURREY  
TW9 2GW

T 020 3274 1000  
F 020 3274 1001  
E info@iid.co.uk

www.iid.co.uk



PROJECT  
**King Athelstan Primary School,  
Kingston Upon Thames**

DRAWING TITLE  
**First Floor Layout Plan as  
Proposed**

SCALE 1:200 @ A1 DATE Apr 2010

DRAWING No. REV  
**1110/PL06**

0 5 10 15 20  
Metres

THIS DRAWING IS NOT TO BE SCALED. ANY DIMENSIONAL ENQUIRIES MUST BE FORWARDED TO THE ARCHITECT.



REF	REVISION	DATE

**ID ARCHITECTS**

1 VICTORIA VILLAS  
RICHMOND  
SURREY  
TW9 2GW

T 020 3274 1000  
F 020 3274 1001  
E info@iid.co.uk

www.iid.co.uk




PROJECT  
**King Athelstan Primary School,  
Kingston Upon Thames**


DRAWING TITLE  
**Site Layout Plan as Proposed**

SCALE 1:500 @ A1 DATE Apr 2010


DRAWING No.	REV
<b>1110/TE1/04</b>	

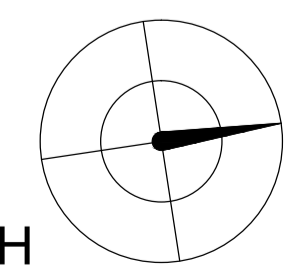

NORTH

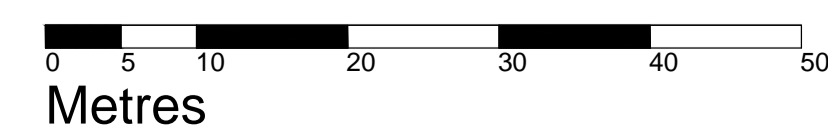

THIS DRAWING IS NOT TO BE SCALED. ANY DIMENSIONAL ENQUIRIES MUST BE FORWARDED TO THE ARCHITECT.

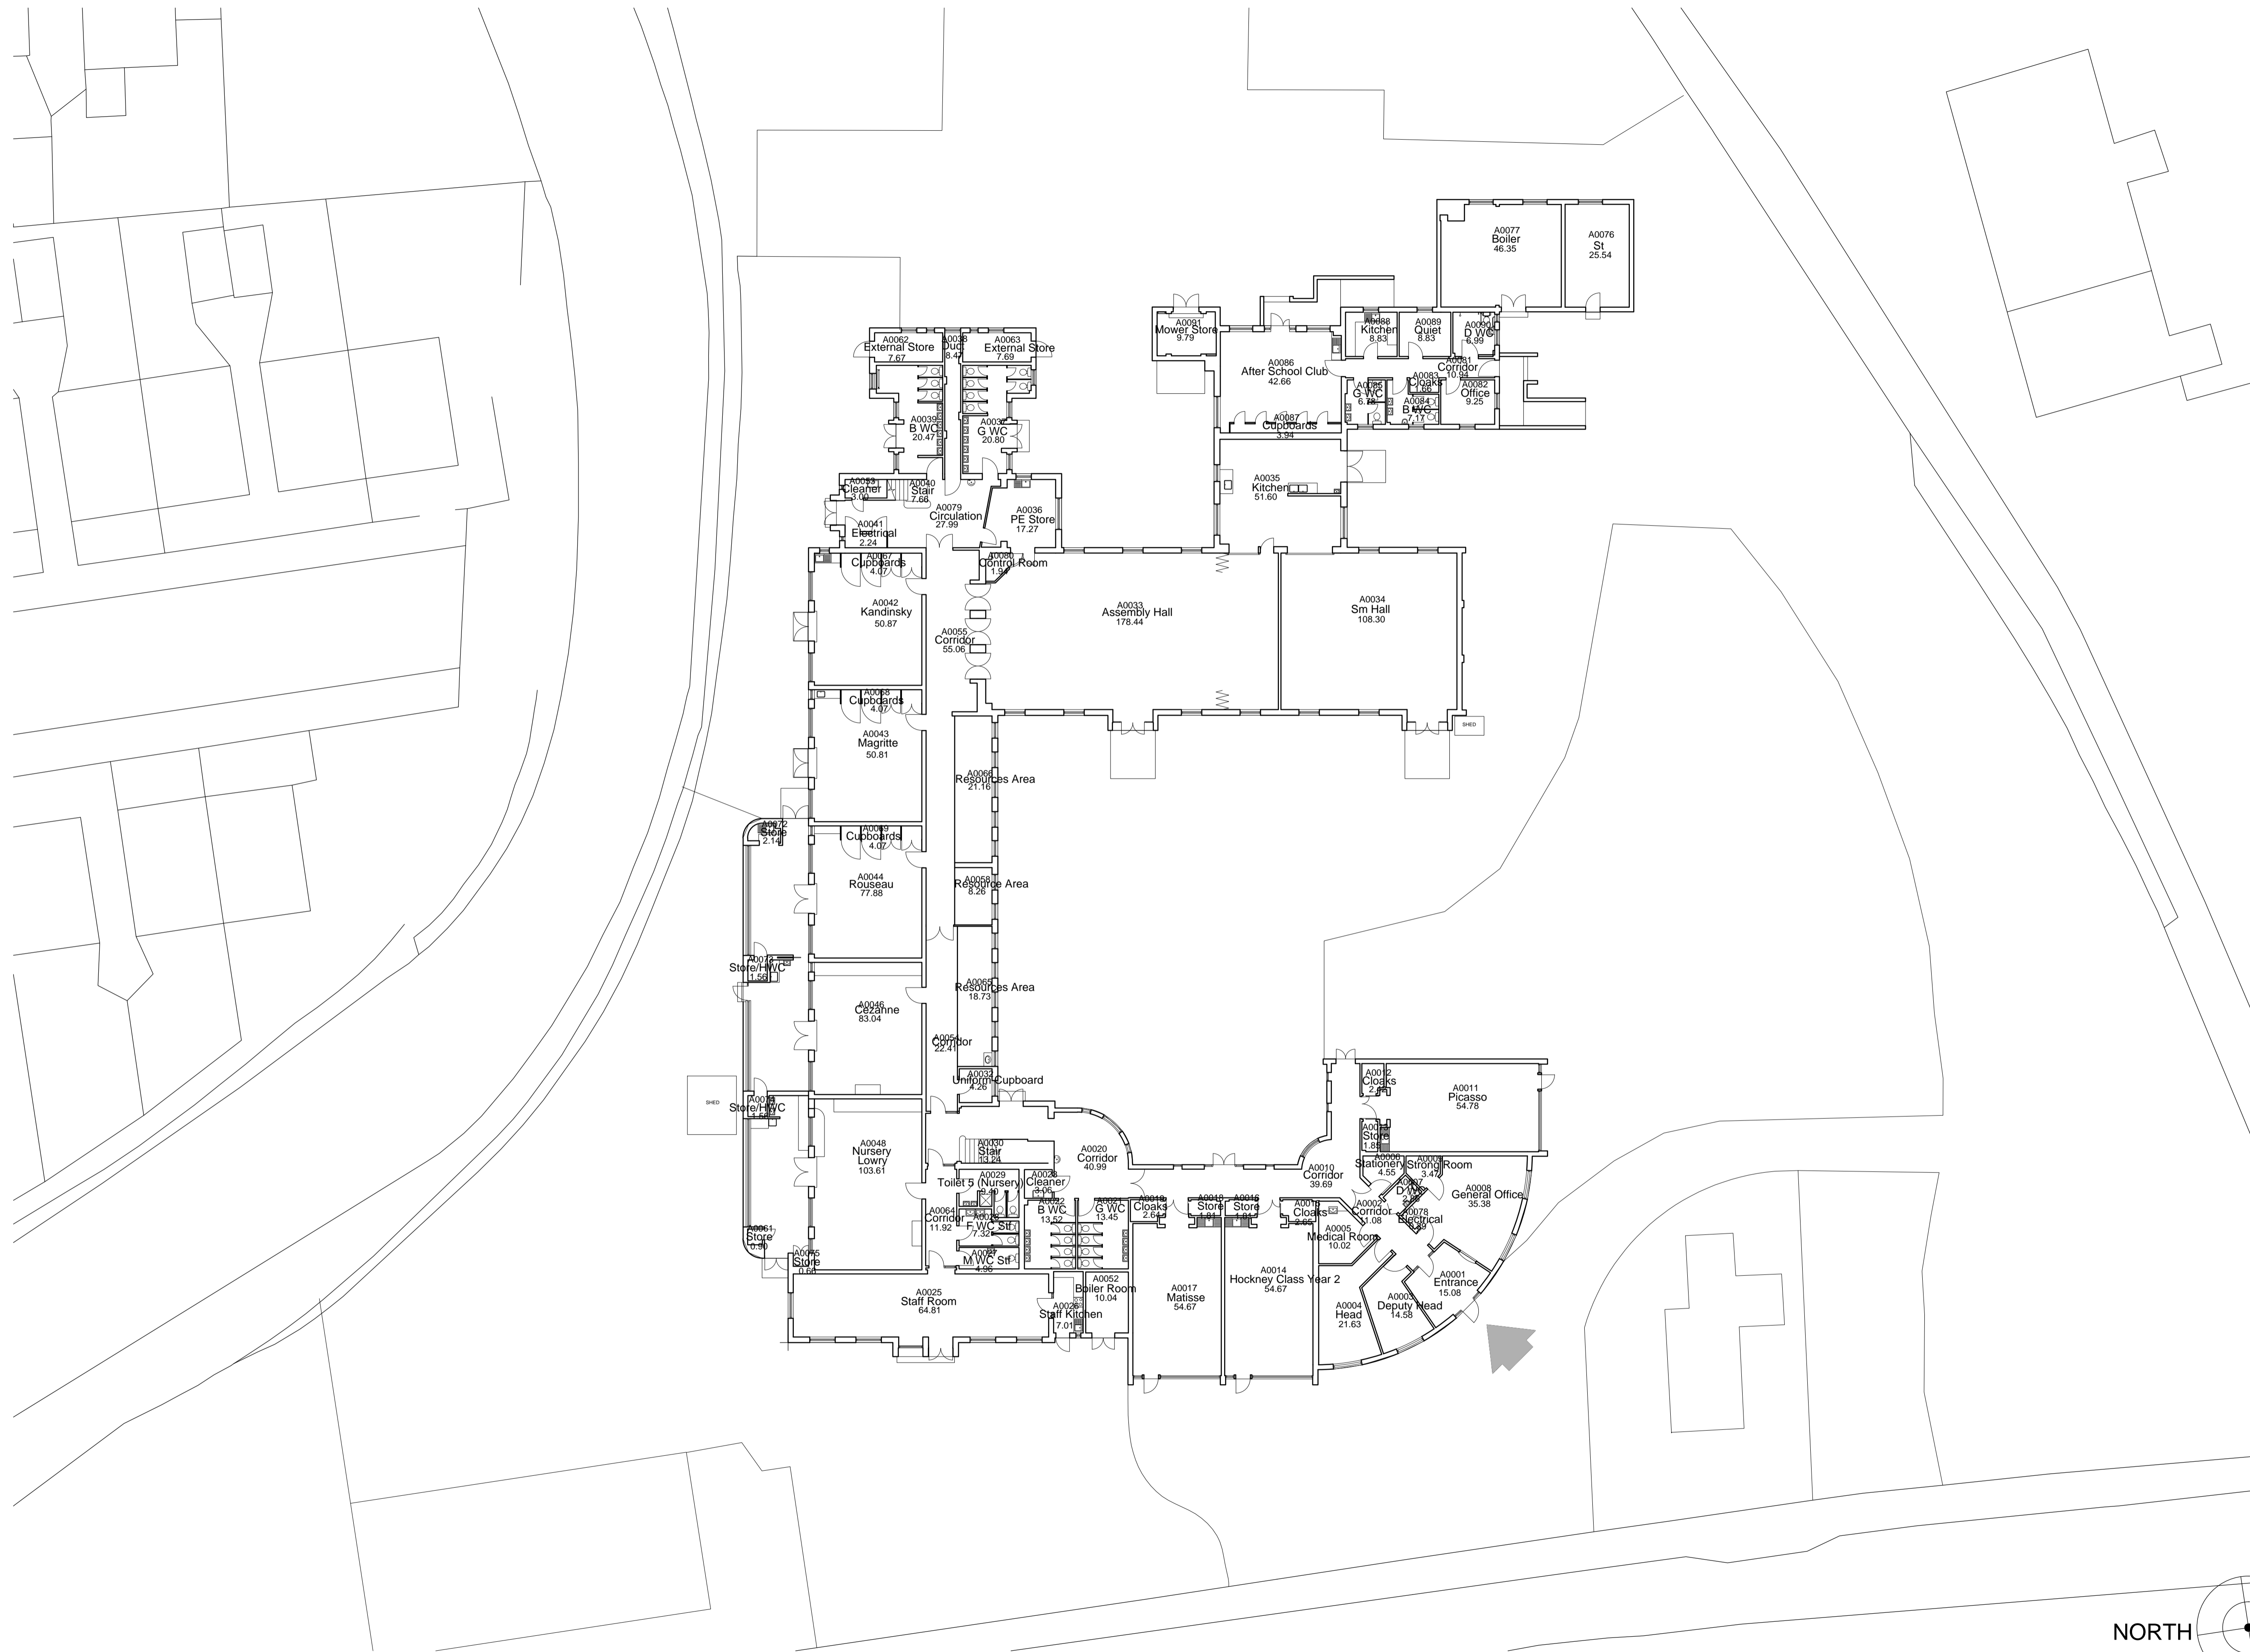

REF REVISION DATE

**ID ARCHITECTS**

1 VICTORIA VILLAS  
RICHMOND  
SURREY  
TW9 2GW

T 020 3274 1000  
F 020 3274 1001  
E info@iid.co.uk

www.iid.co.uk





PROJECT  
**King Athelstan Primary School,  
Kingston Upon Thames**


DRAWING TITLE  
**Ground Floor Layout Plan as  
Existing**

SCALE 1:200 @ A1 DATE Apr 2010

DRAWING No. REV  
**1110/TE1/02**

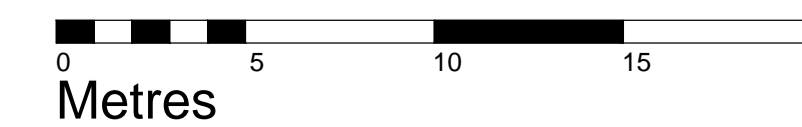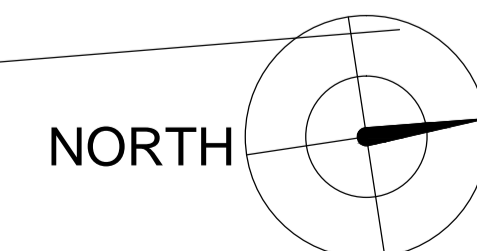

THIS DRAWING IS NOT TO BE SCALED. ANY DIMENSIONAL ENQUIRIES MUST BE FORWARDED TO THE ARCHITECT.

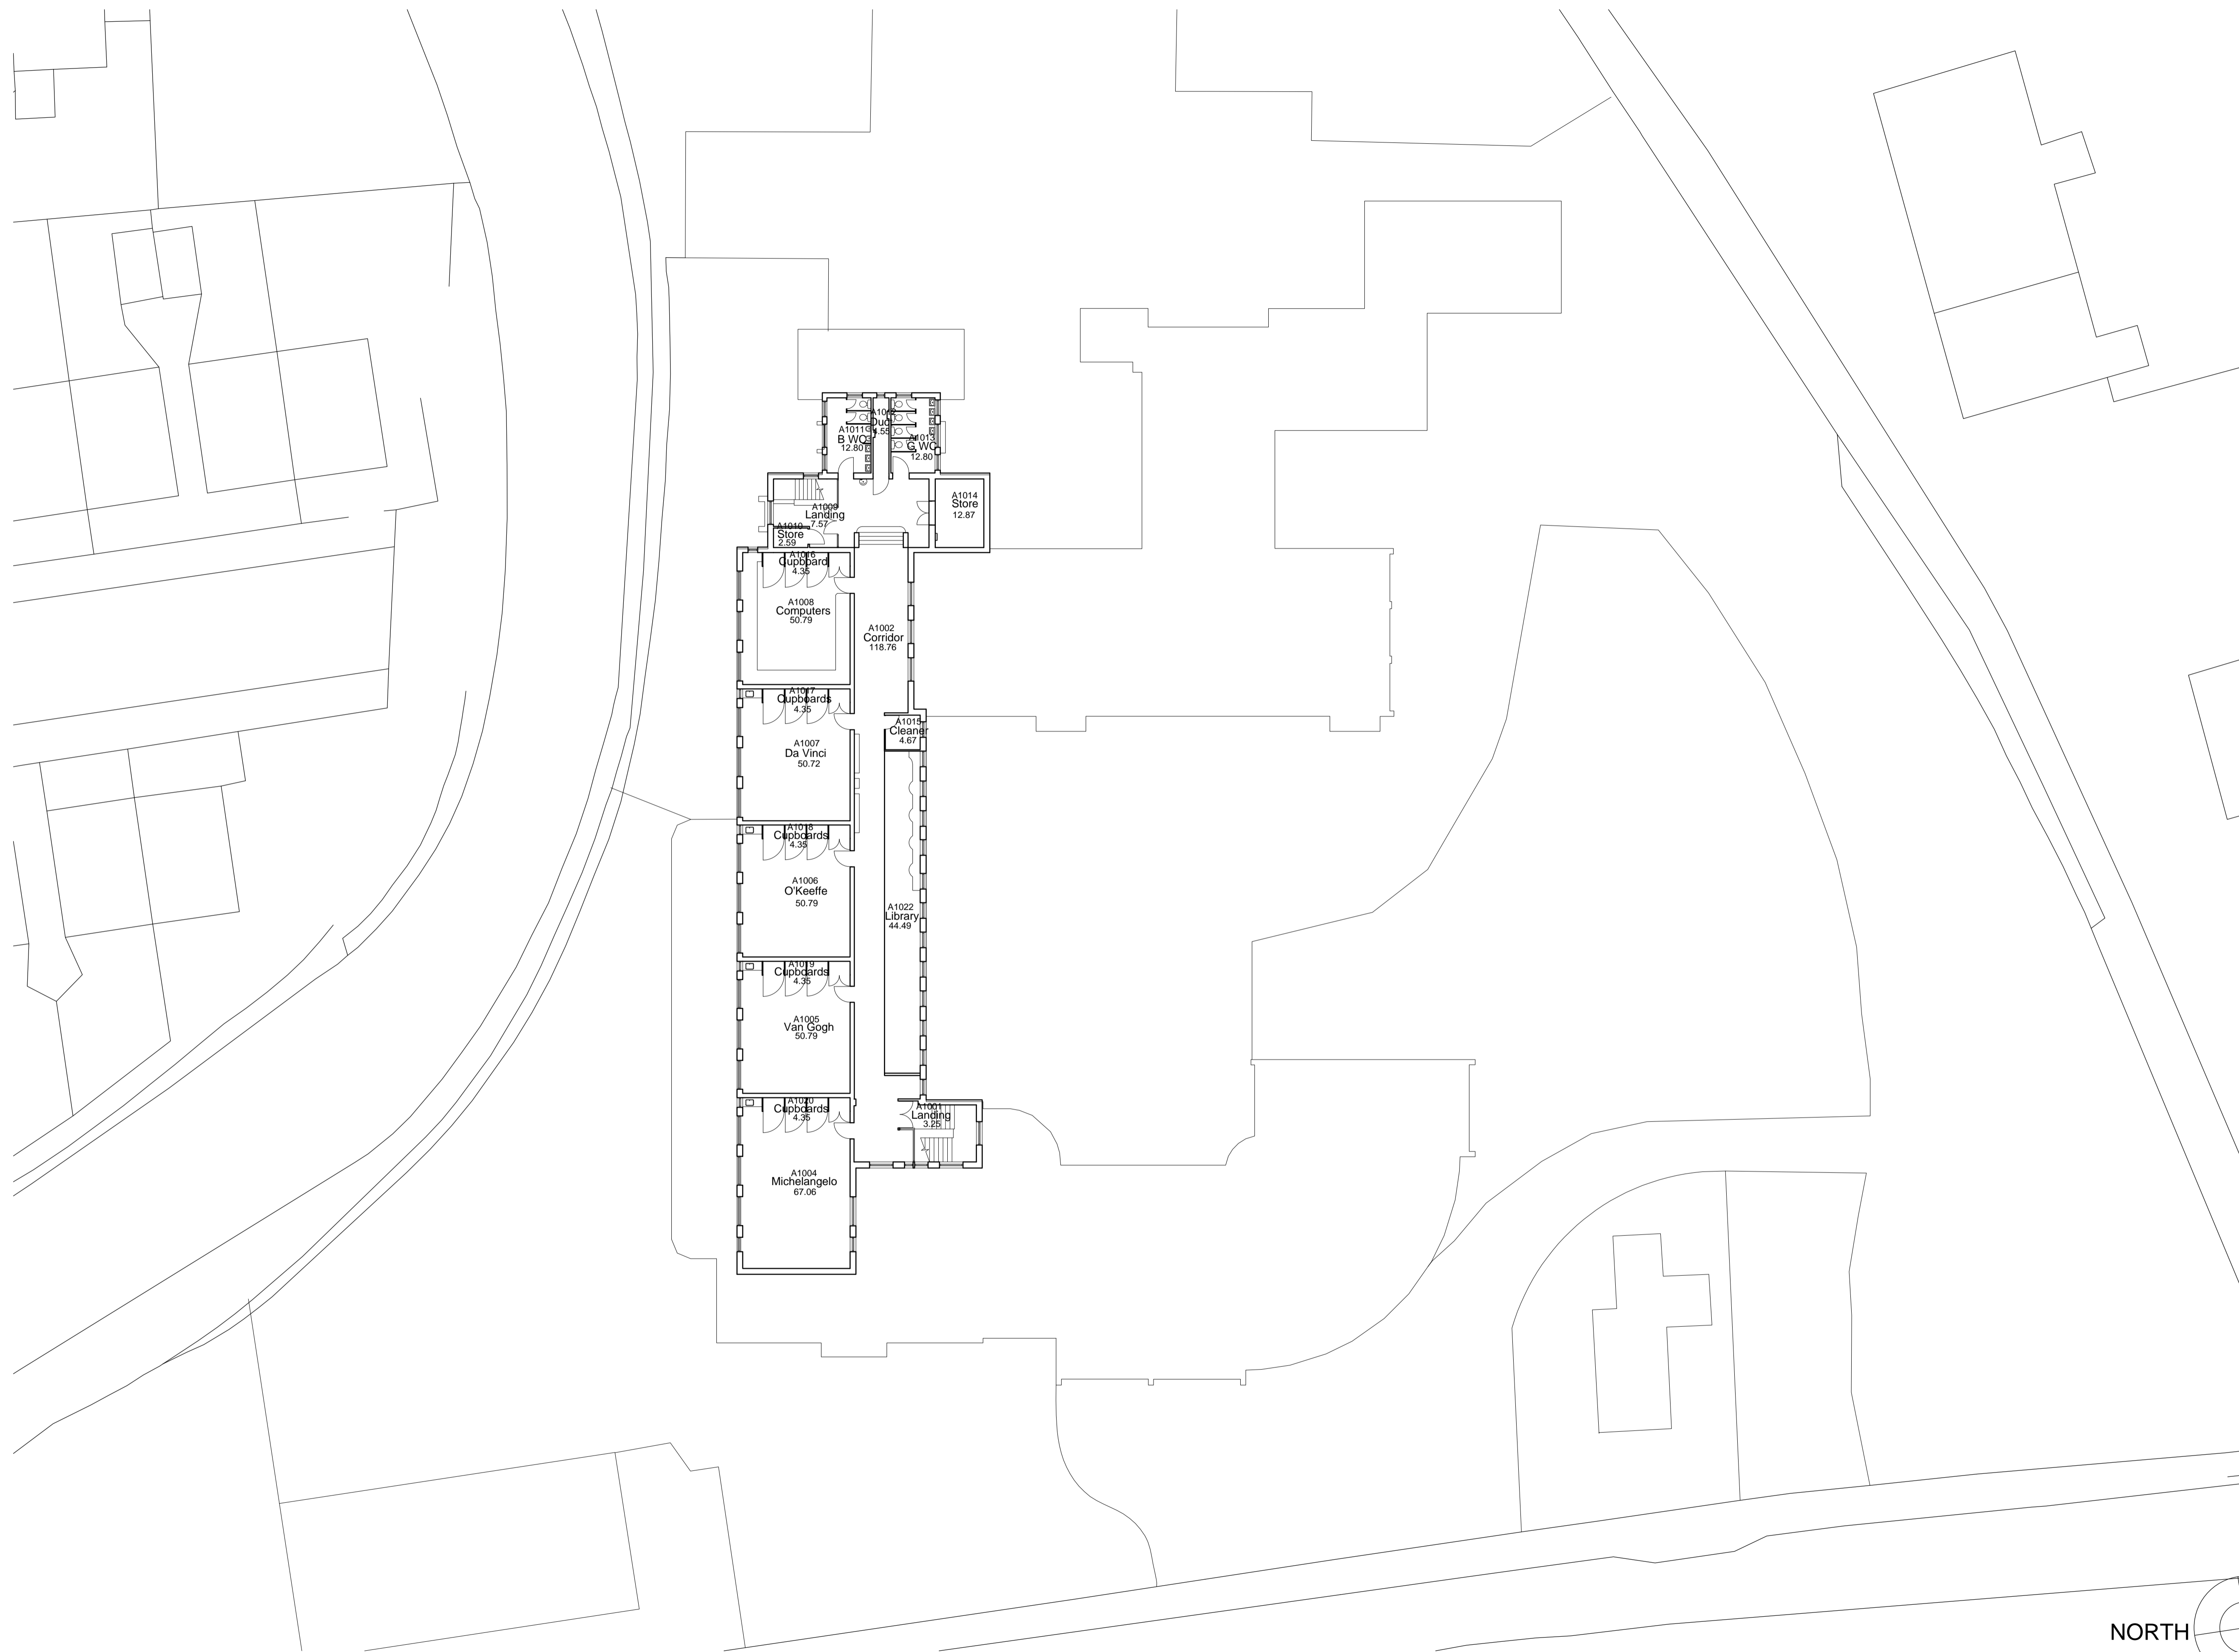

REF	REVISION	DATE

**ID ARCHITECTS**

1 VICTORIA VILLAS  
RICHMOND  
SURREY  
TW9 2GW  
T 020 3274 1000  
F 020 3274 1001  
E info@iid.co.uk





www.iid.co.uk

**PROJECT**  
King Athelstan Primary School,  
Kingston Upon Thames

**DRAWING TITLE**  
First Floor Layout Plan as  
Existing

**SCALE** 1:200 @ A1 **DATE** Apr 2010

DRAWING No.	REV
<b>1110/TE1/03</b>	

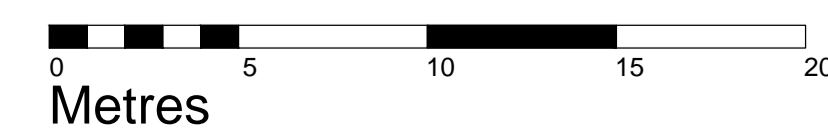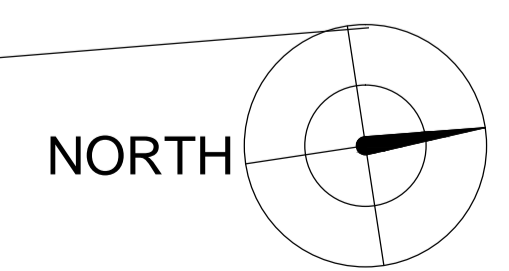

THIS DRAWING IS NOT TO BE SCALED. ANY DIMENSIONAL ENQUIRIES MUST BE FORWARDED TO THE ARCHITECT.



REF	REVISION	DATE

**ID ARCHITECTS**  
1 VICTORIA VILLAS  
RICHMOND  
SURREY  
TW9 2GW  
T 020 3274 1000  
F 020 3274 1001  
E info@iid.co.uk  
www.iid.co.uk




**PROJECT**  
King Athelstan Primary School,  
Kingston Upon Thames

**DRAWING TITLE**  
Site Layout Plan as Existing

**SCALE** 1:500 @ A1 **DATE** Apr 2010

**DRAWING No.** 1110/TE1/01 **REV**

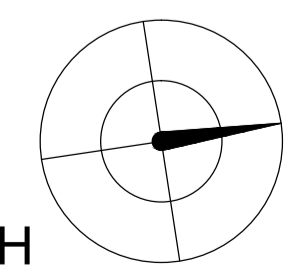

**NORTH**

