


THIS DRAWING IS NOT TO BE SCALED. ANY DIMENSIONAL ENQUIRIES MUST BE FORWARDED TO THE ARCHITECT.

- Works by the school
- New Build
- Significant Refurbishment
- Light Refurbishment

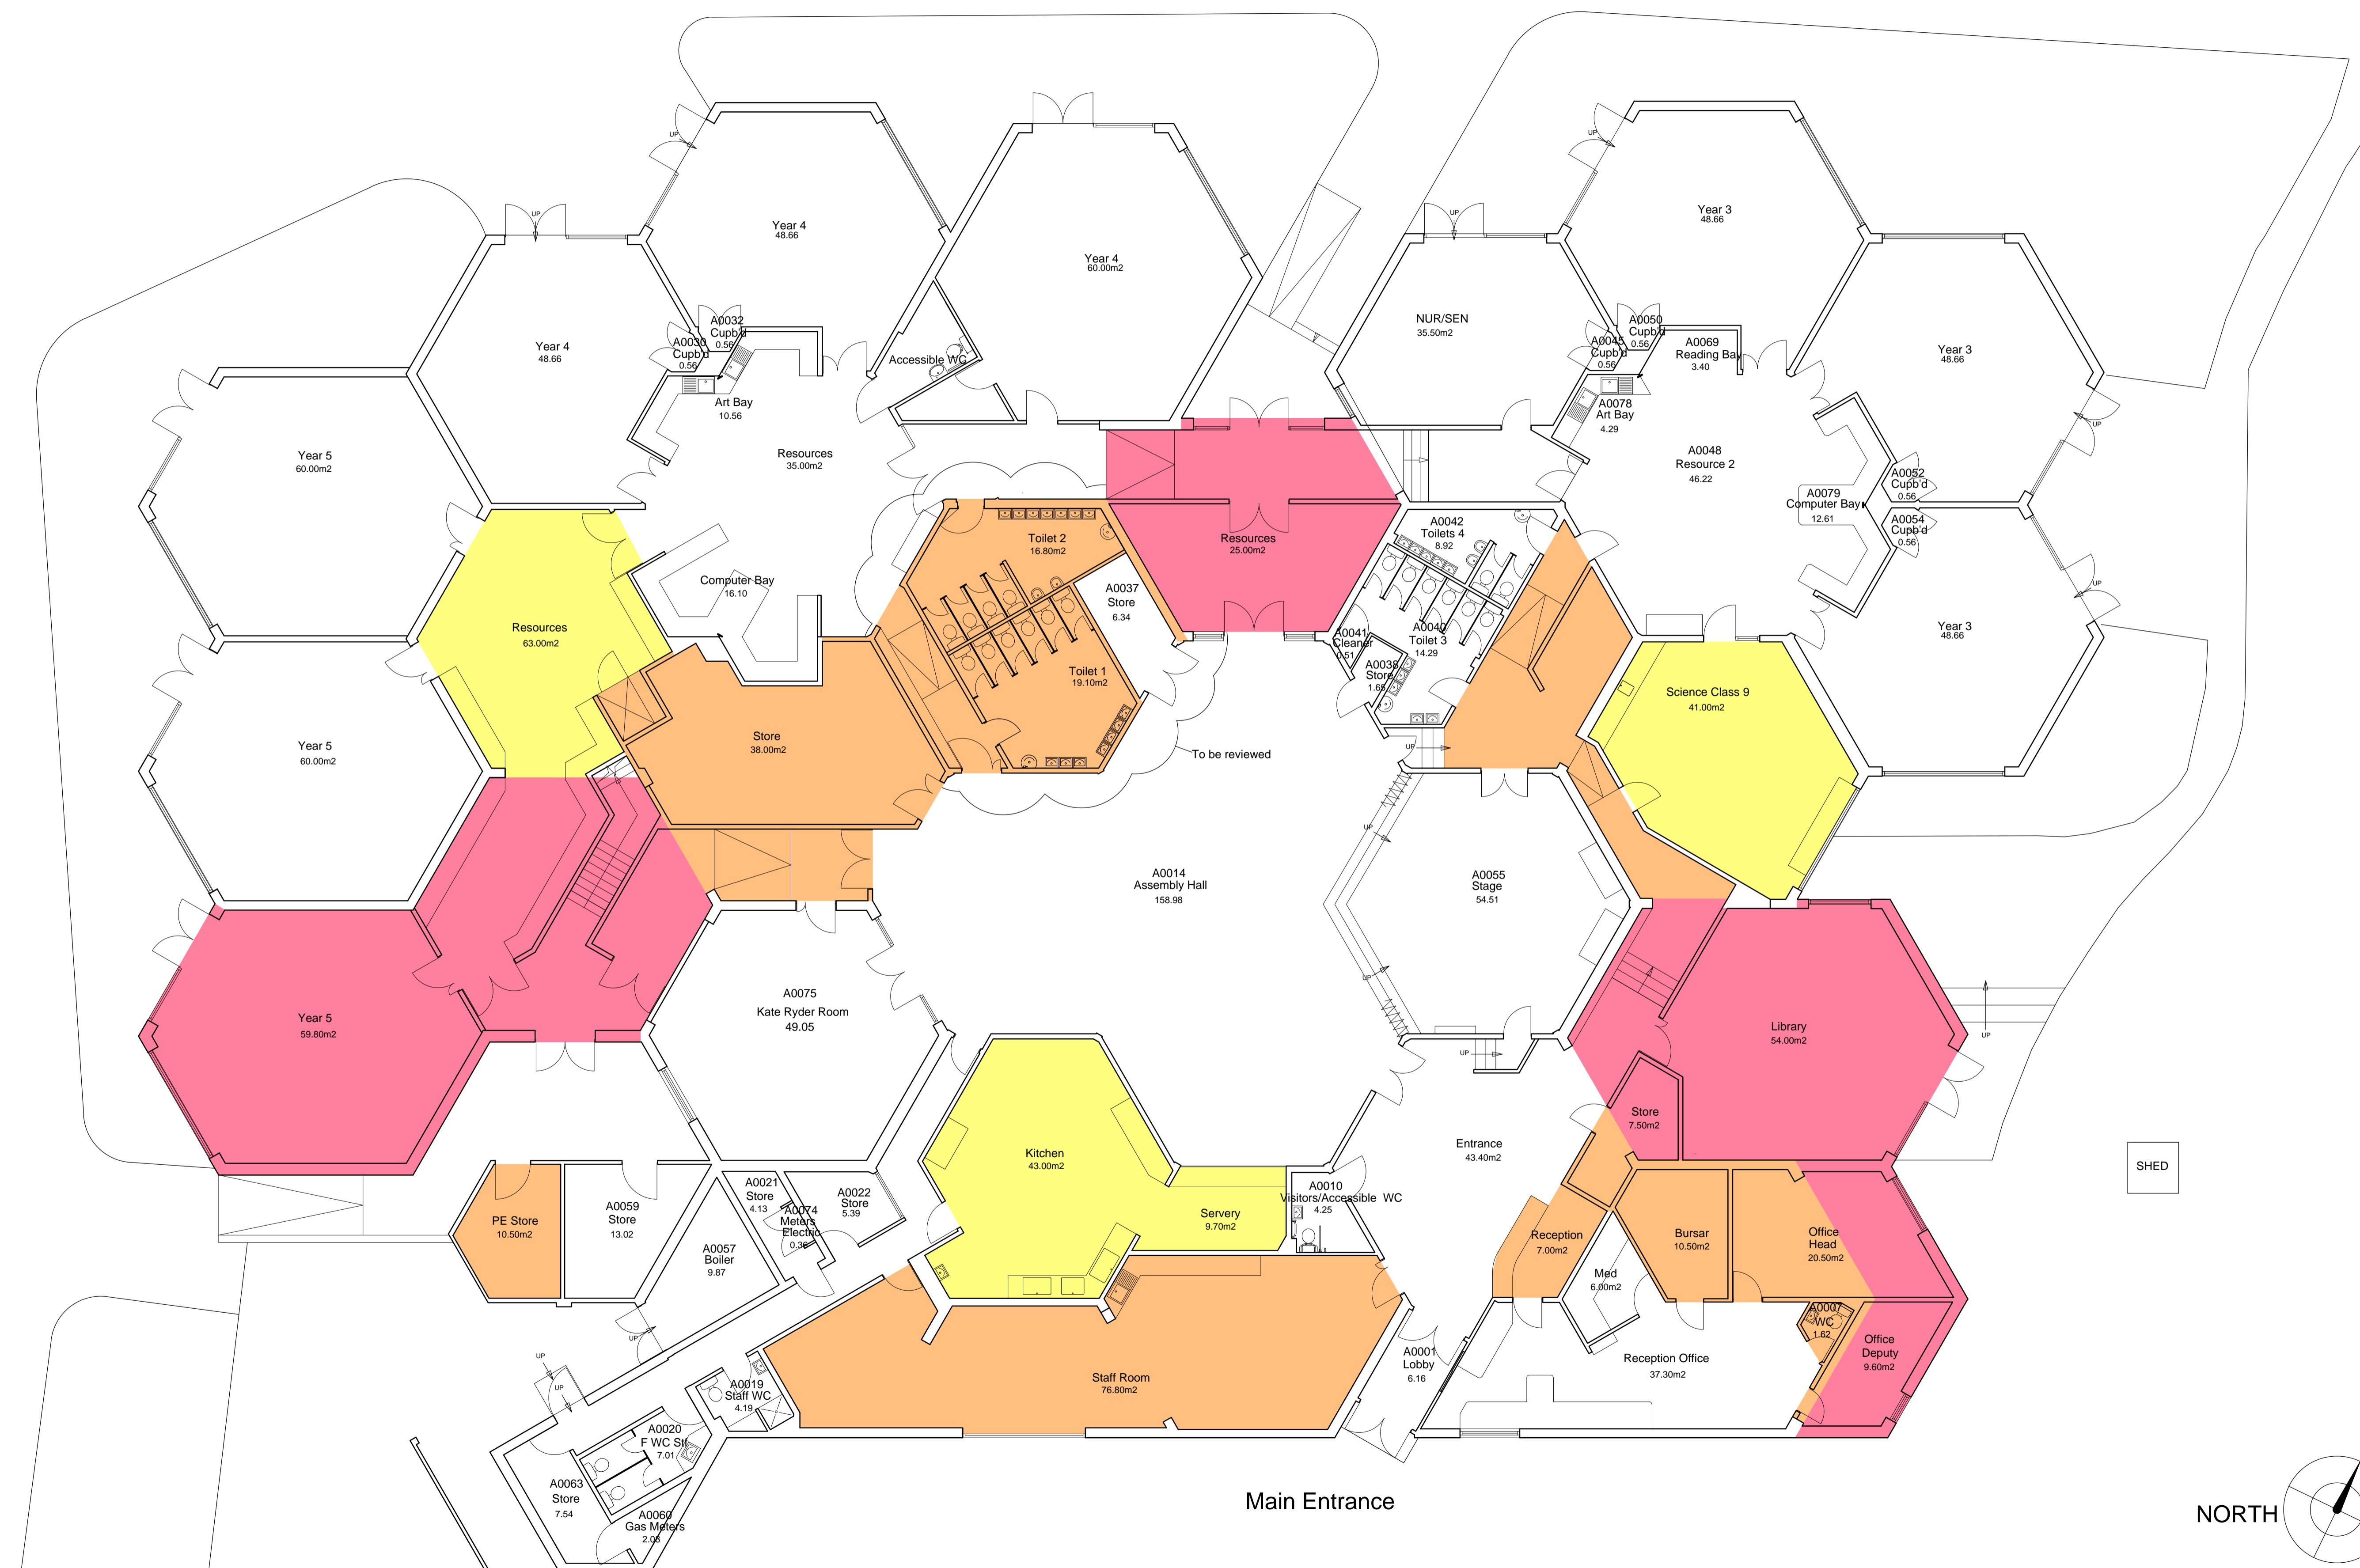

| REF | REVISION | DATE |
|-----|----------|------|
| | | |



ID ARCHITECTS
 1 VICTORIA VILLAS
 RICHMOND
 SURREY
 TW9 2GW
 T 020 3274 1000
 F 020 3274 1001
 E info@iid.co.uk
 www.iid.co.uk
 INITIATIVES IN DESIGN

PROJECT
 St Paul's Junior School,
 Kingston upon Thames





DRAWING TITLE
 Ground Floor Layout Plan as
 Proposed


SCALE 1:100 @ A1 **DATE** Apr 2010

DRAWING No. 1108/TE1/04 **REV**

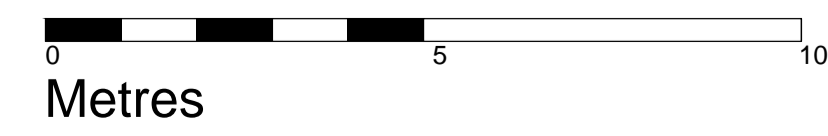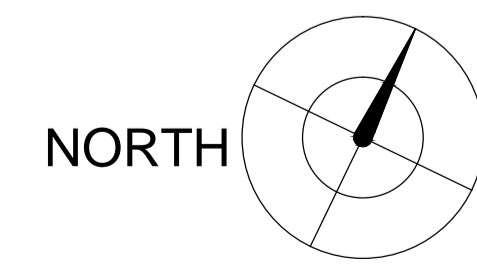

THIS DRAWING IS NOT TO BE SCALED. ANY DIMENSIONAL ENQUIRIES MUST BE FORWARDED TO THE ARCHITECT.

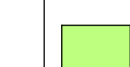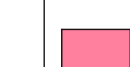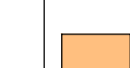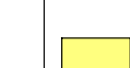-  Works by the school
-  New Build
-  Significant Refurbishment
-  Light Refurbishment

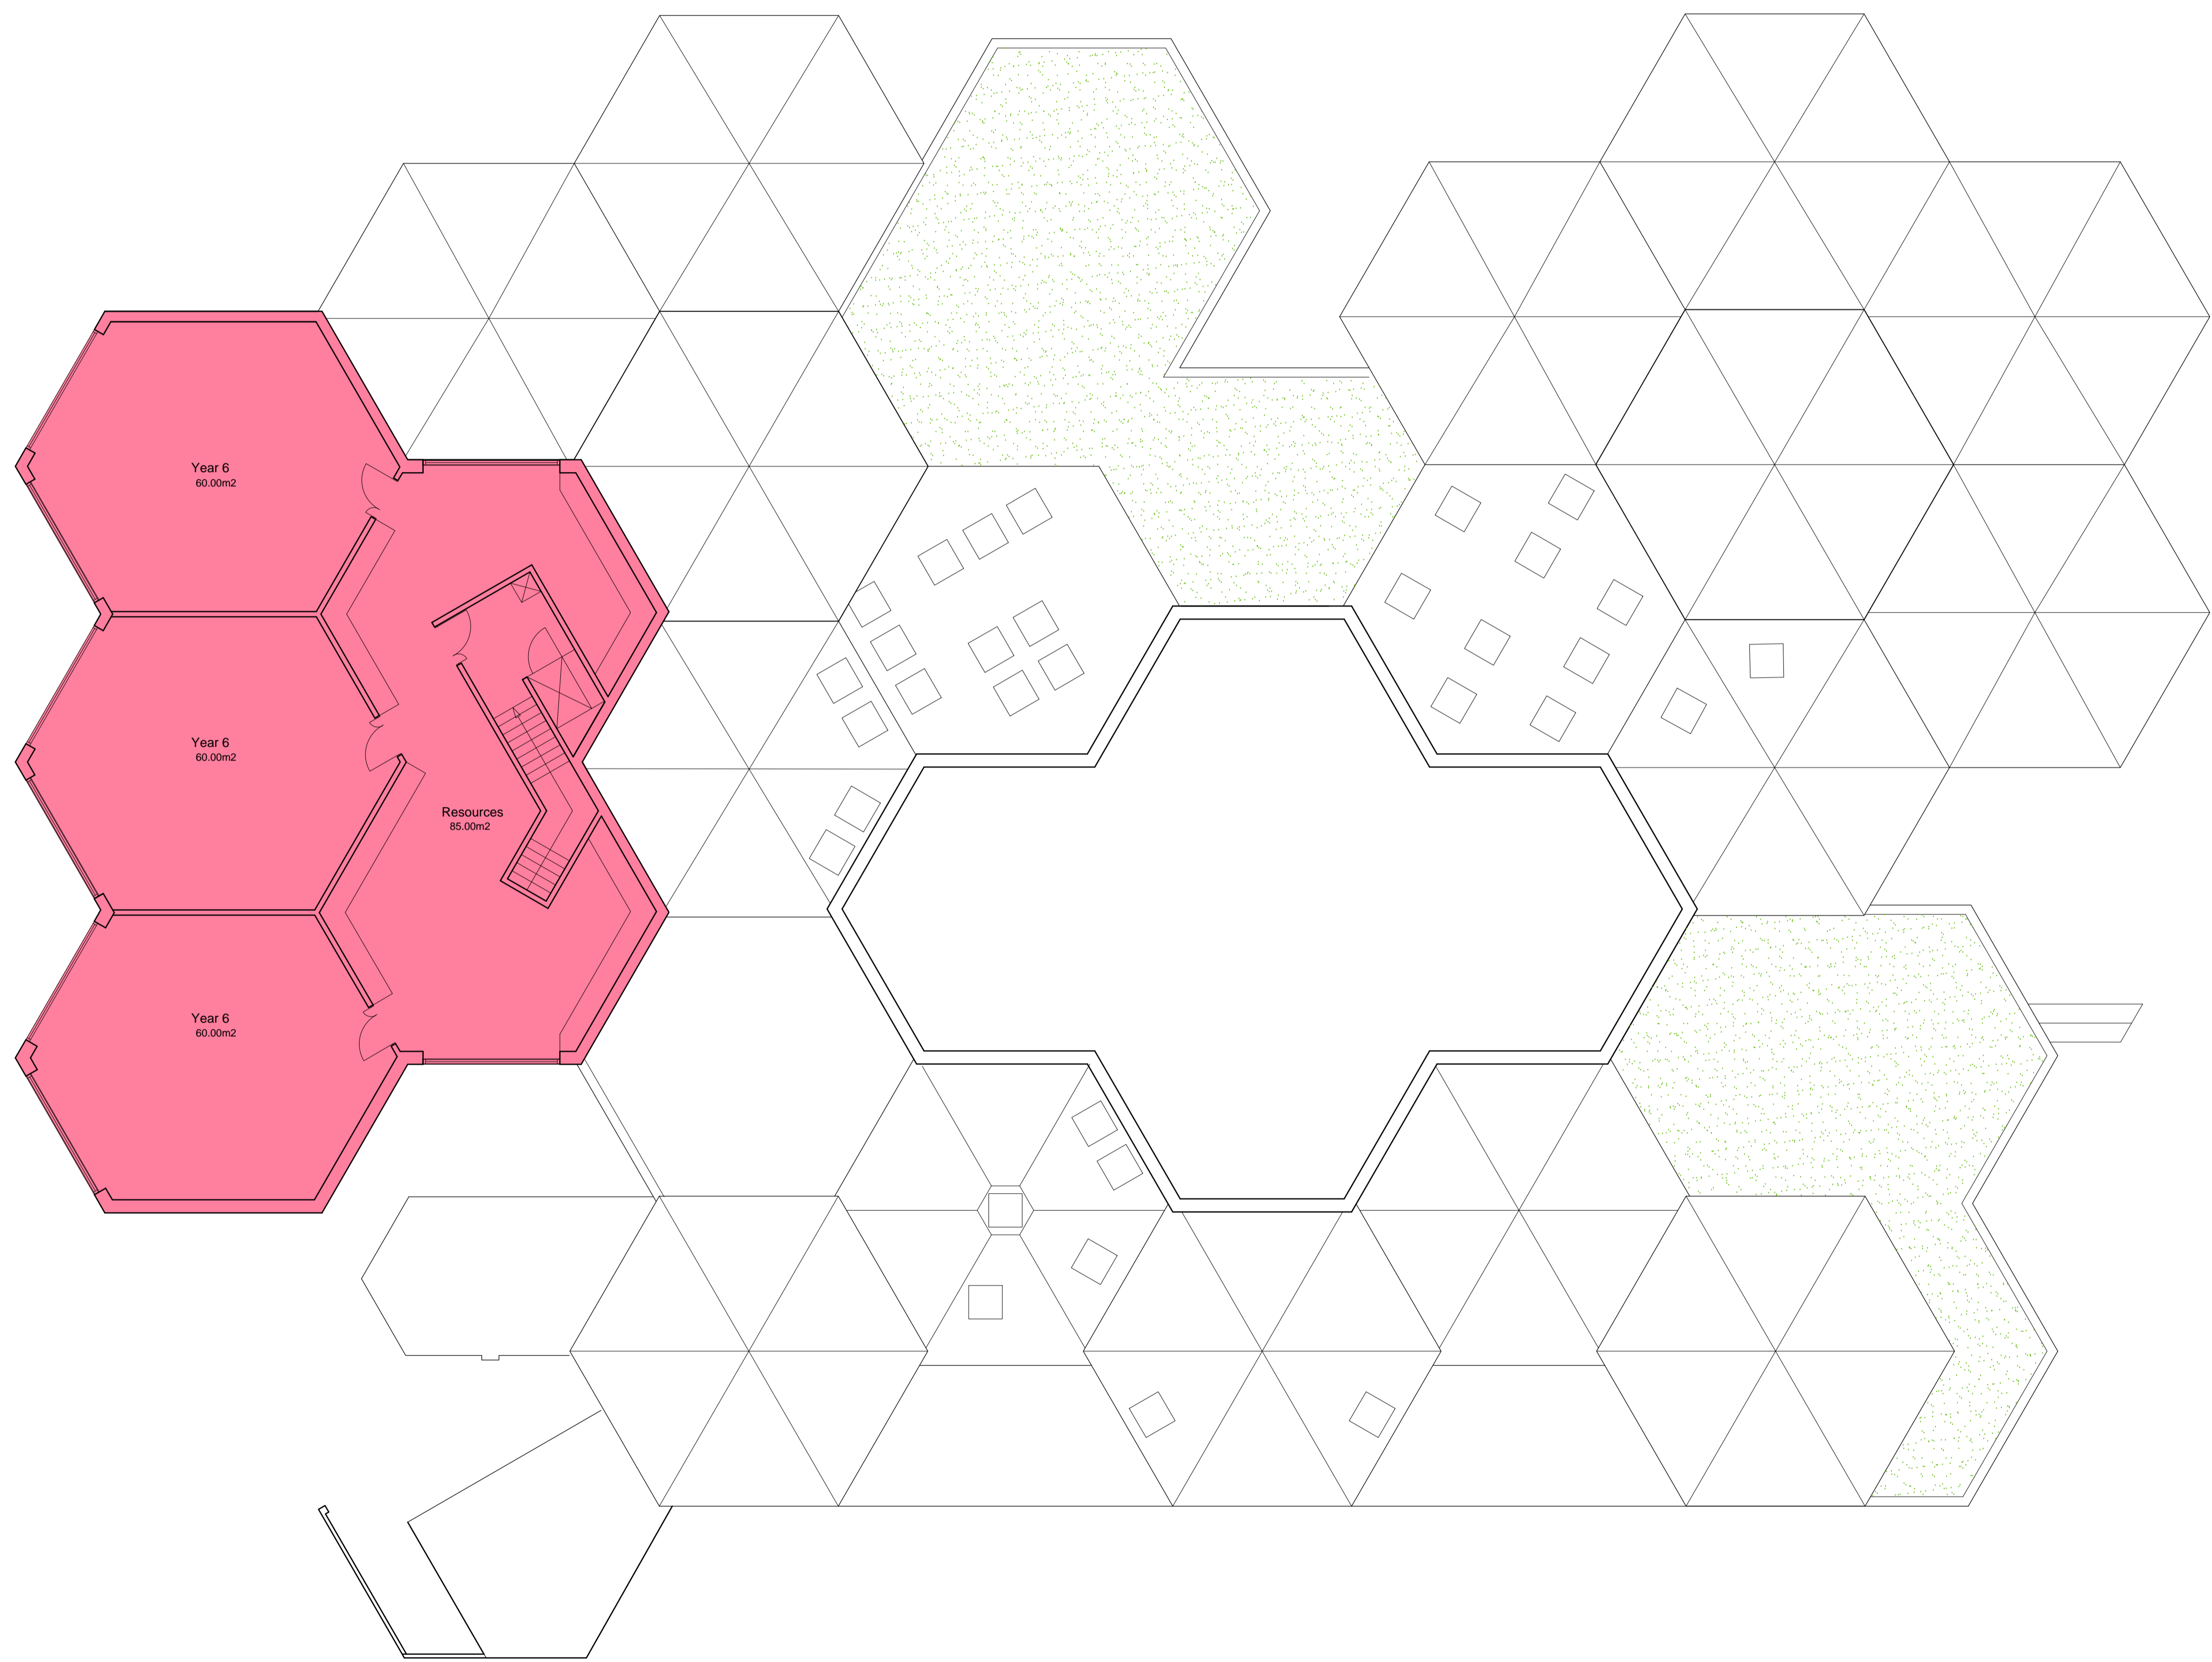

SHED

| REF | REVISION | DATE |
|-----|----------|------|
|-----|----------|------|

ID ARCHITECTS

1 VICTORIA VILLAS
RICHMOND
SURREY
TW9 2GW

T 020 3274 1000
F 020 3274 1001
E info@iid.co.uk

www.iid.co.uk





PROJECT
St Paul's Junior School,
Kingston upon Thames

DRAWING TITLE
First Floor Layout Plan as
Proposed


SCALE 1:100 @ A1 DATE Apr 2010

DRAWING No. REV
1108/TE1/05

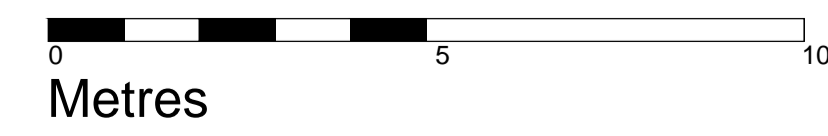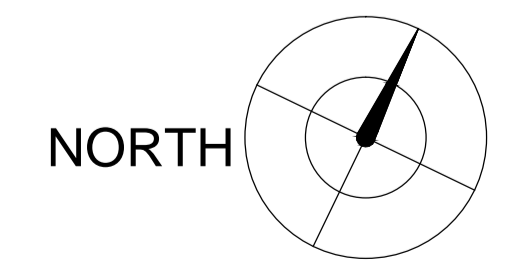

Metres

THIS DRAWING IS NOT TO BE SCALED. ANY DIMENSIONAL ENQUIRIES MUST BE FORWARDED TO THE ARCHITECT.

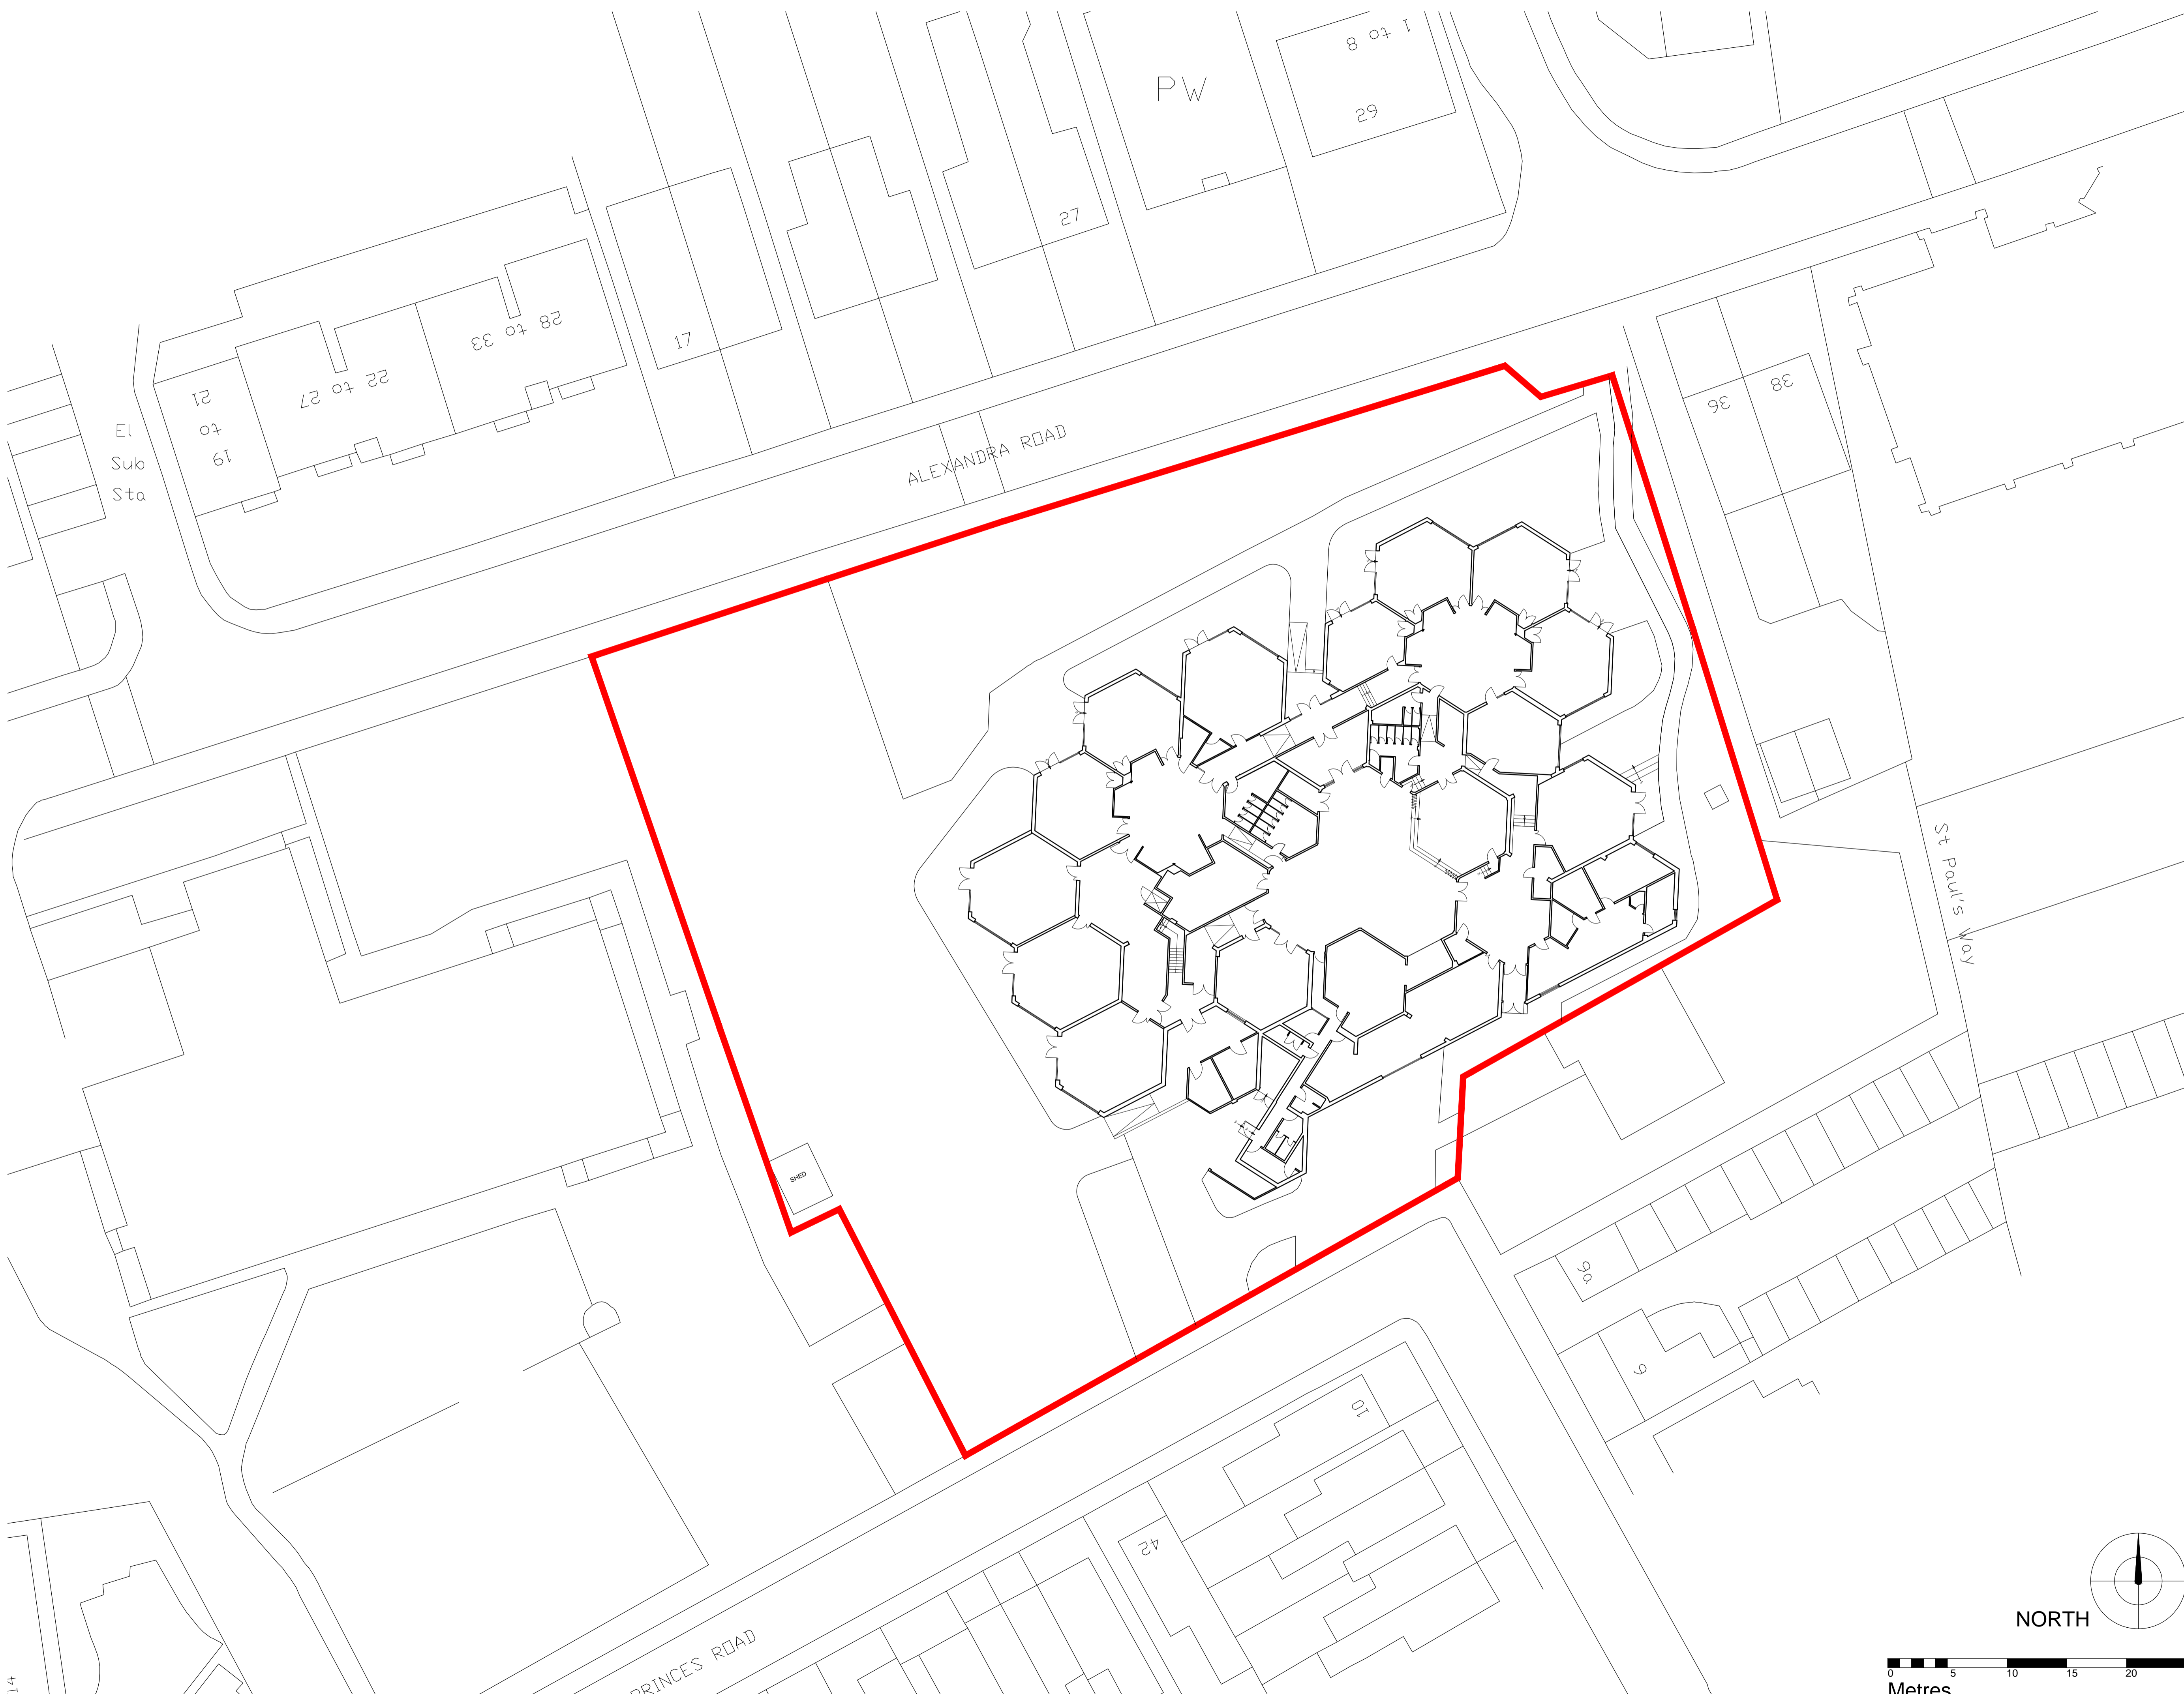

| REF | REVISION | DATE |
|-----|----------|------|
| | | |

ID ARCHITECTS
 1 VICTORIA VILLAS
 RICHMOND
 SURREY
 TW9 2GW
 T 020 3274 1000
 F 020 3274 1001
 E info@iid.co.uk
 www.iid.co.uk





PROJECT
 St Paul's Junior School,
 Kingston upon Thames


DRAWING TITLE
 Site Layout Plan as Proposed

SCALE 1:500 @ A1 **DATE** Apr 2010

DRAWING No. 1108/TE1/03 **REV**

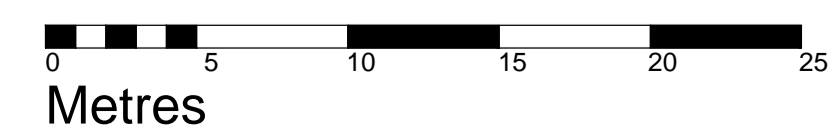
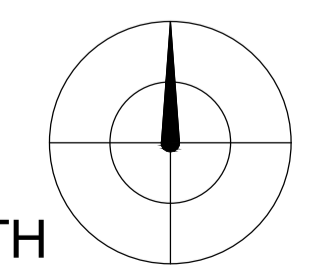


THIS DRAWING IS NOT TO BE SCALED. ANY DIMENSIONAL ENQUIRIES MUST BE FORWARDED TO THE ARCHITECT.

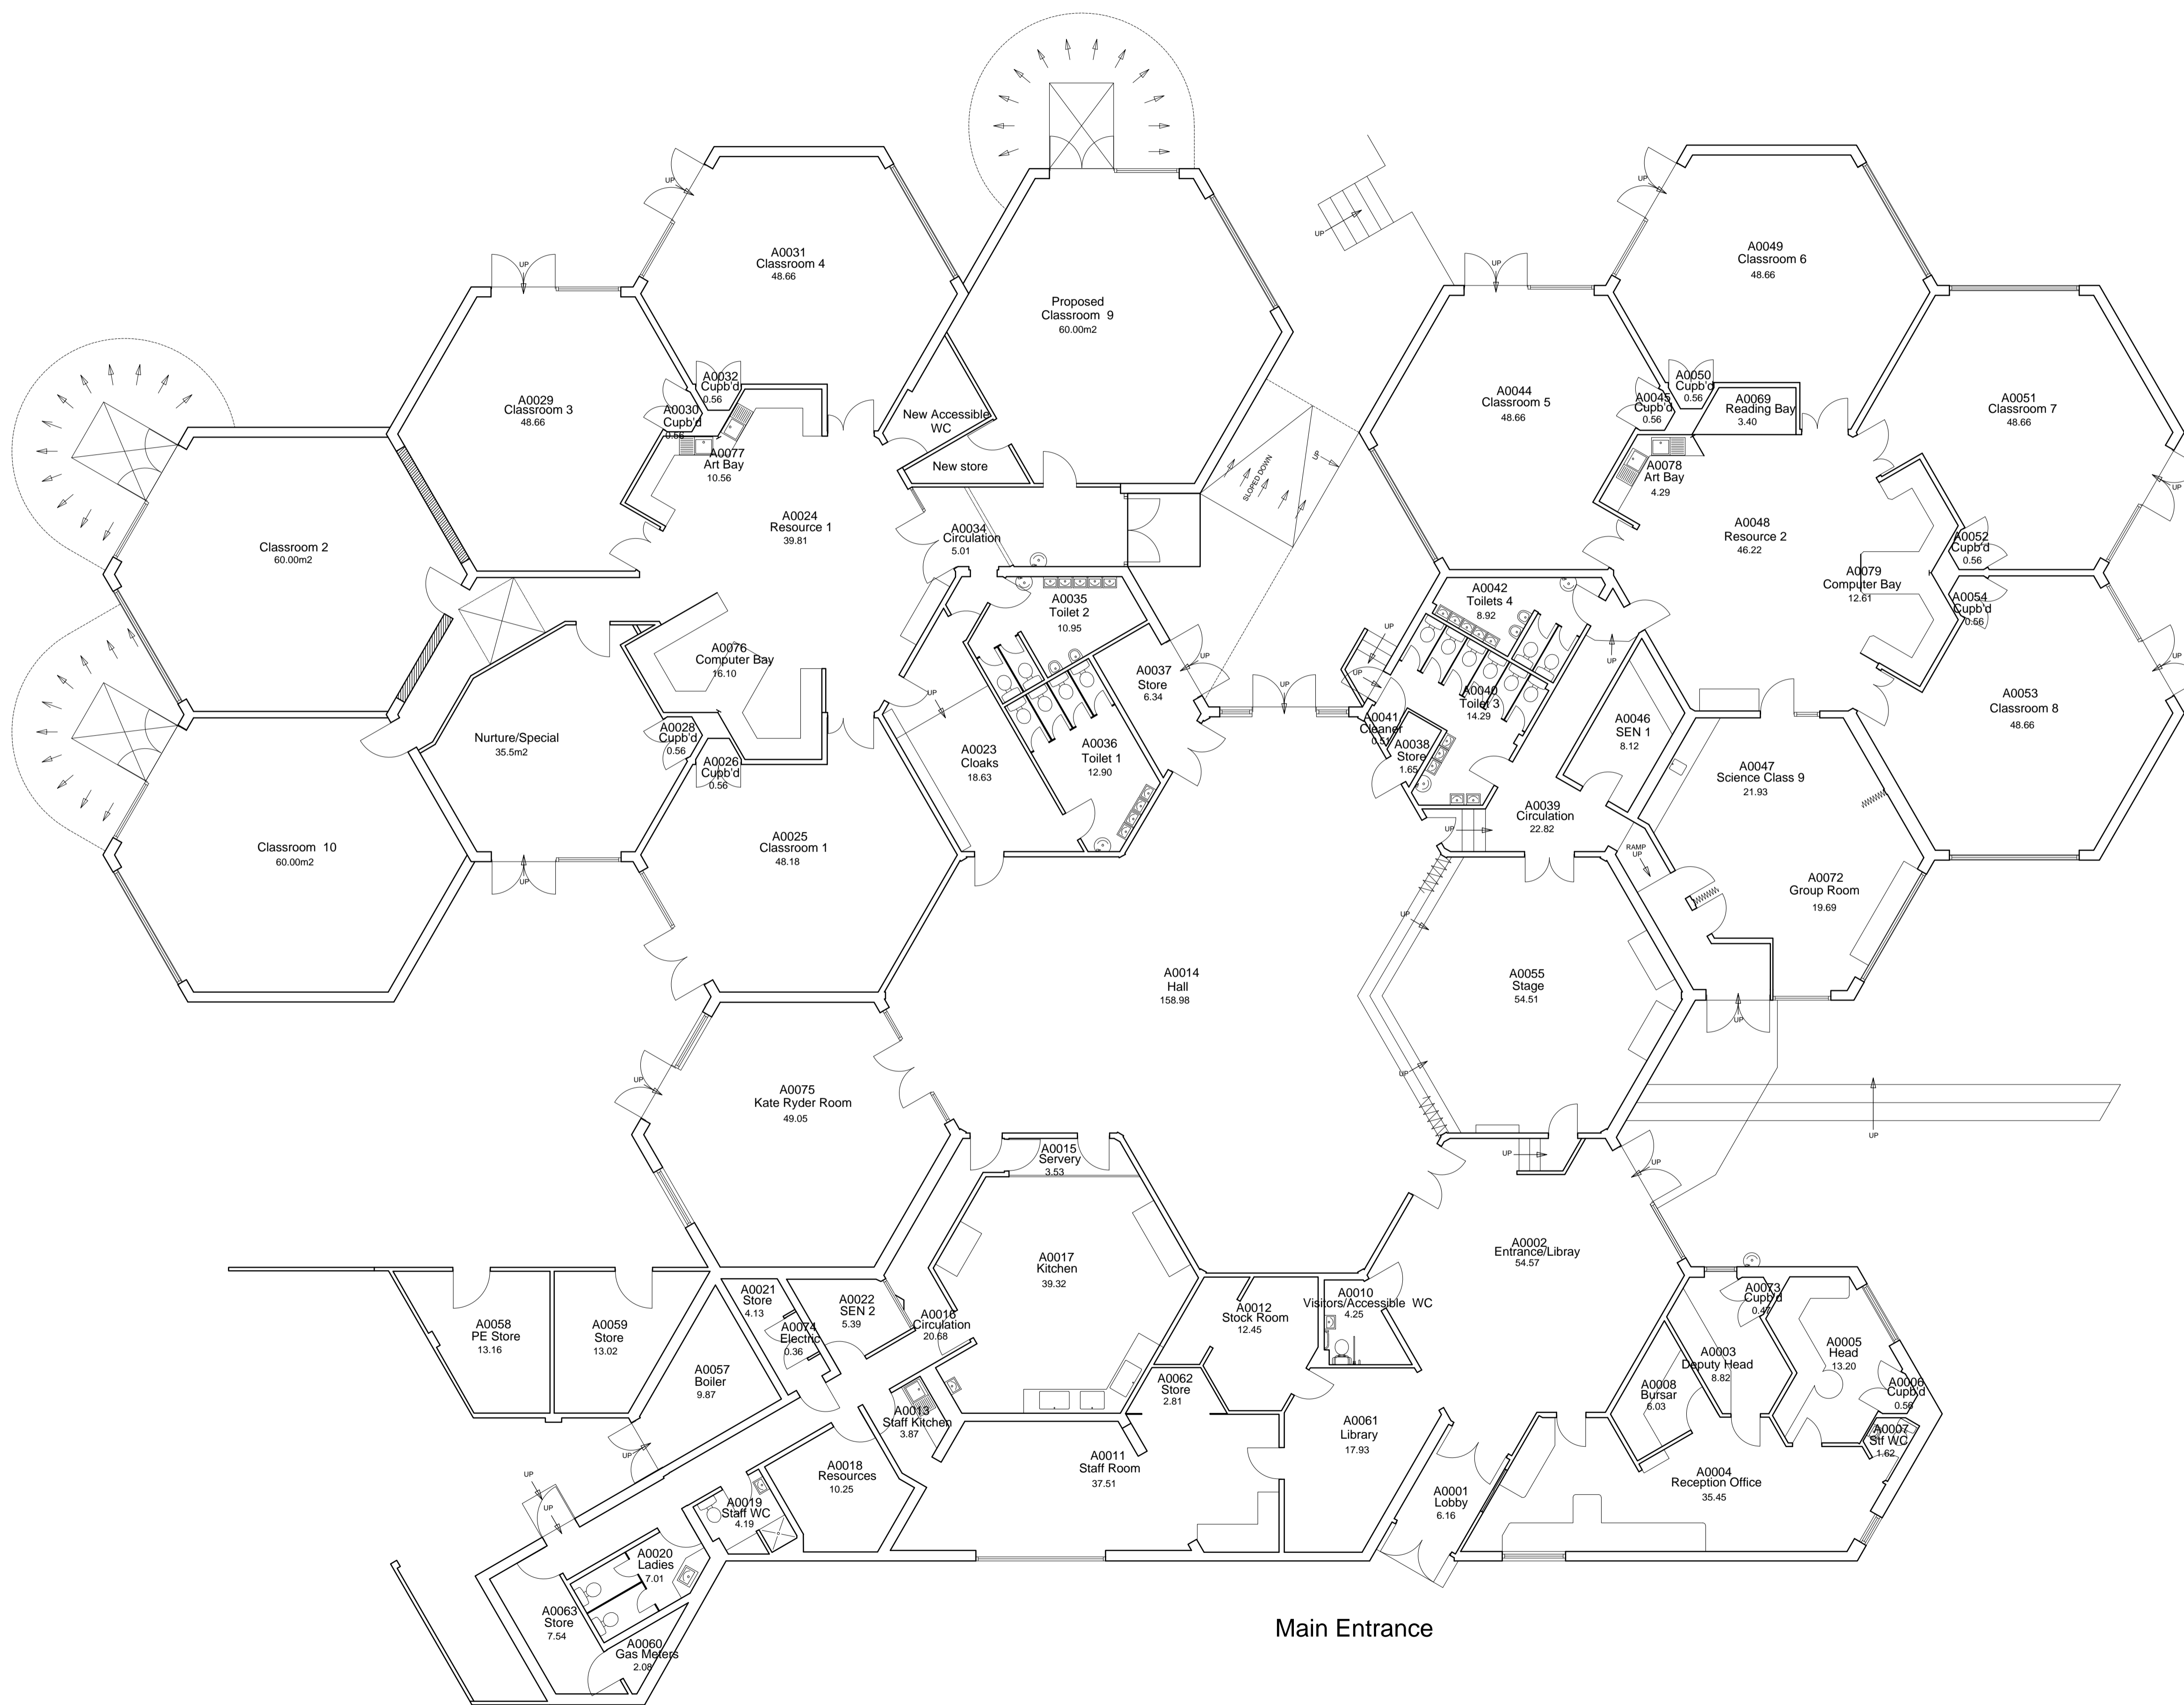

SHED

Main Entrance

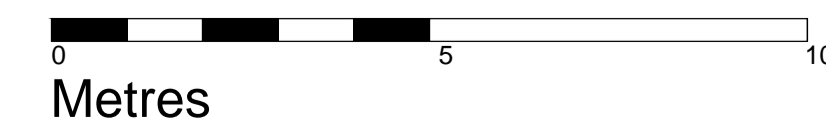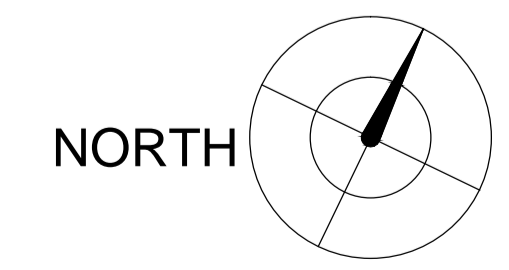

REF REVISION DATE

ID ARCHITECTS
1 VICTORIA VILLAS
RICHMOND
SURREY
TW9 2GW
T 020 3274 1000
F 020 3274 1001
E info@iid.co.uk
www.iid.co.uk
INITIATIVES IN DESIGN


PROJECT
St Paul's Junior School,
Kingston upon Thames

DRAWING TITLE
Ground Floor Layout Plan
as Existing

SCALE 1:100 @ A1 DATE Apr 2010

DRAWING No. 1108/TE1/02 **REV**

THIS DRAWING IS NOT TO BE SCALED. ANY DIMENSIONAL ENQUIRIES MUST BE FORWARDED TO THE ARCHITECT.

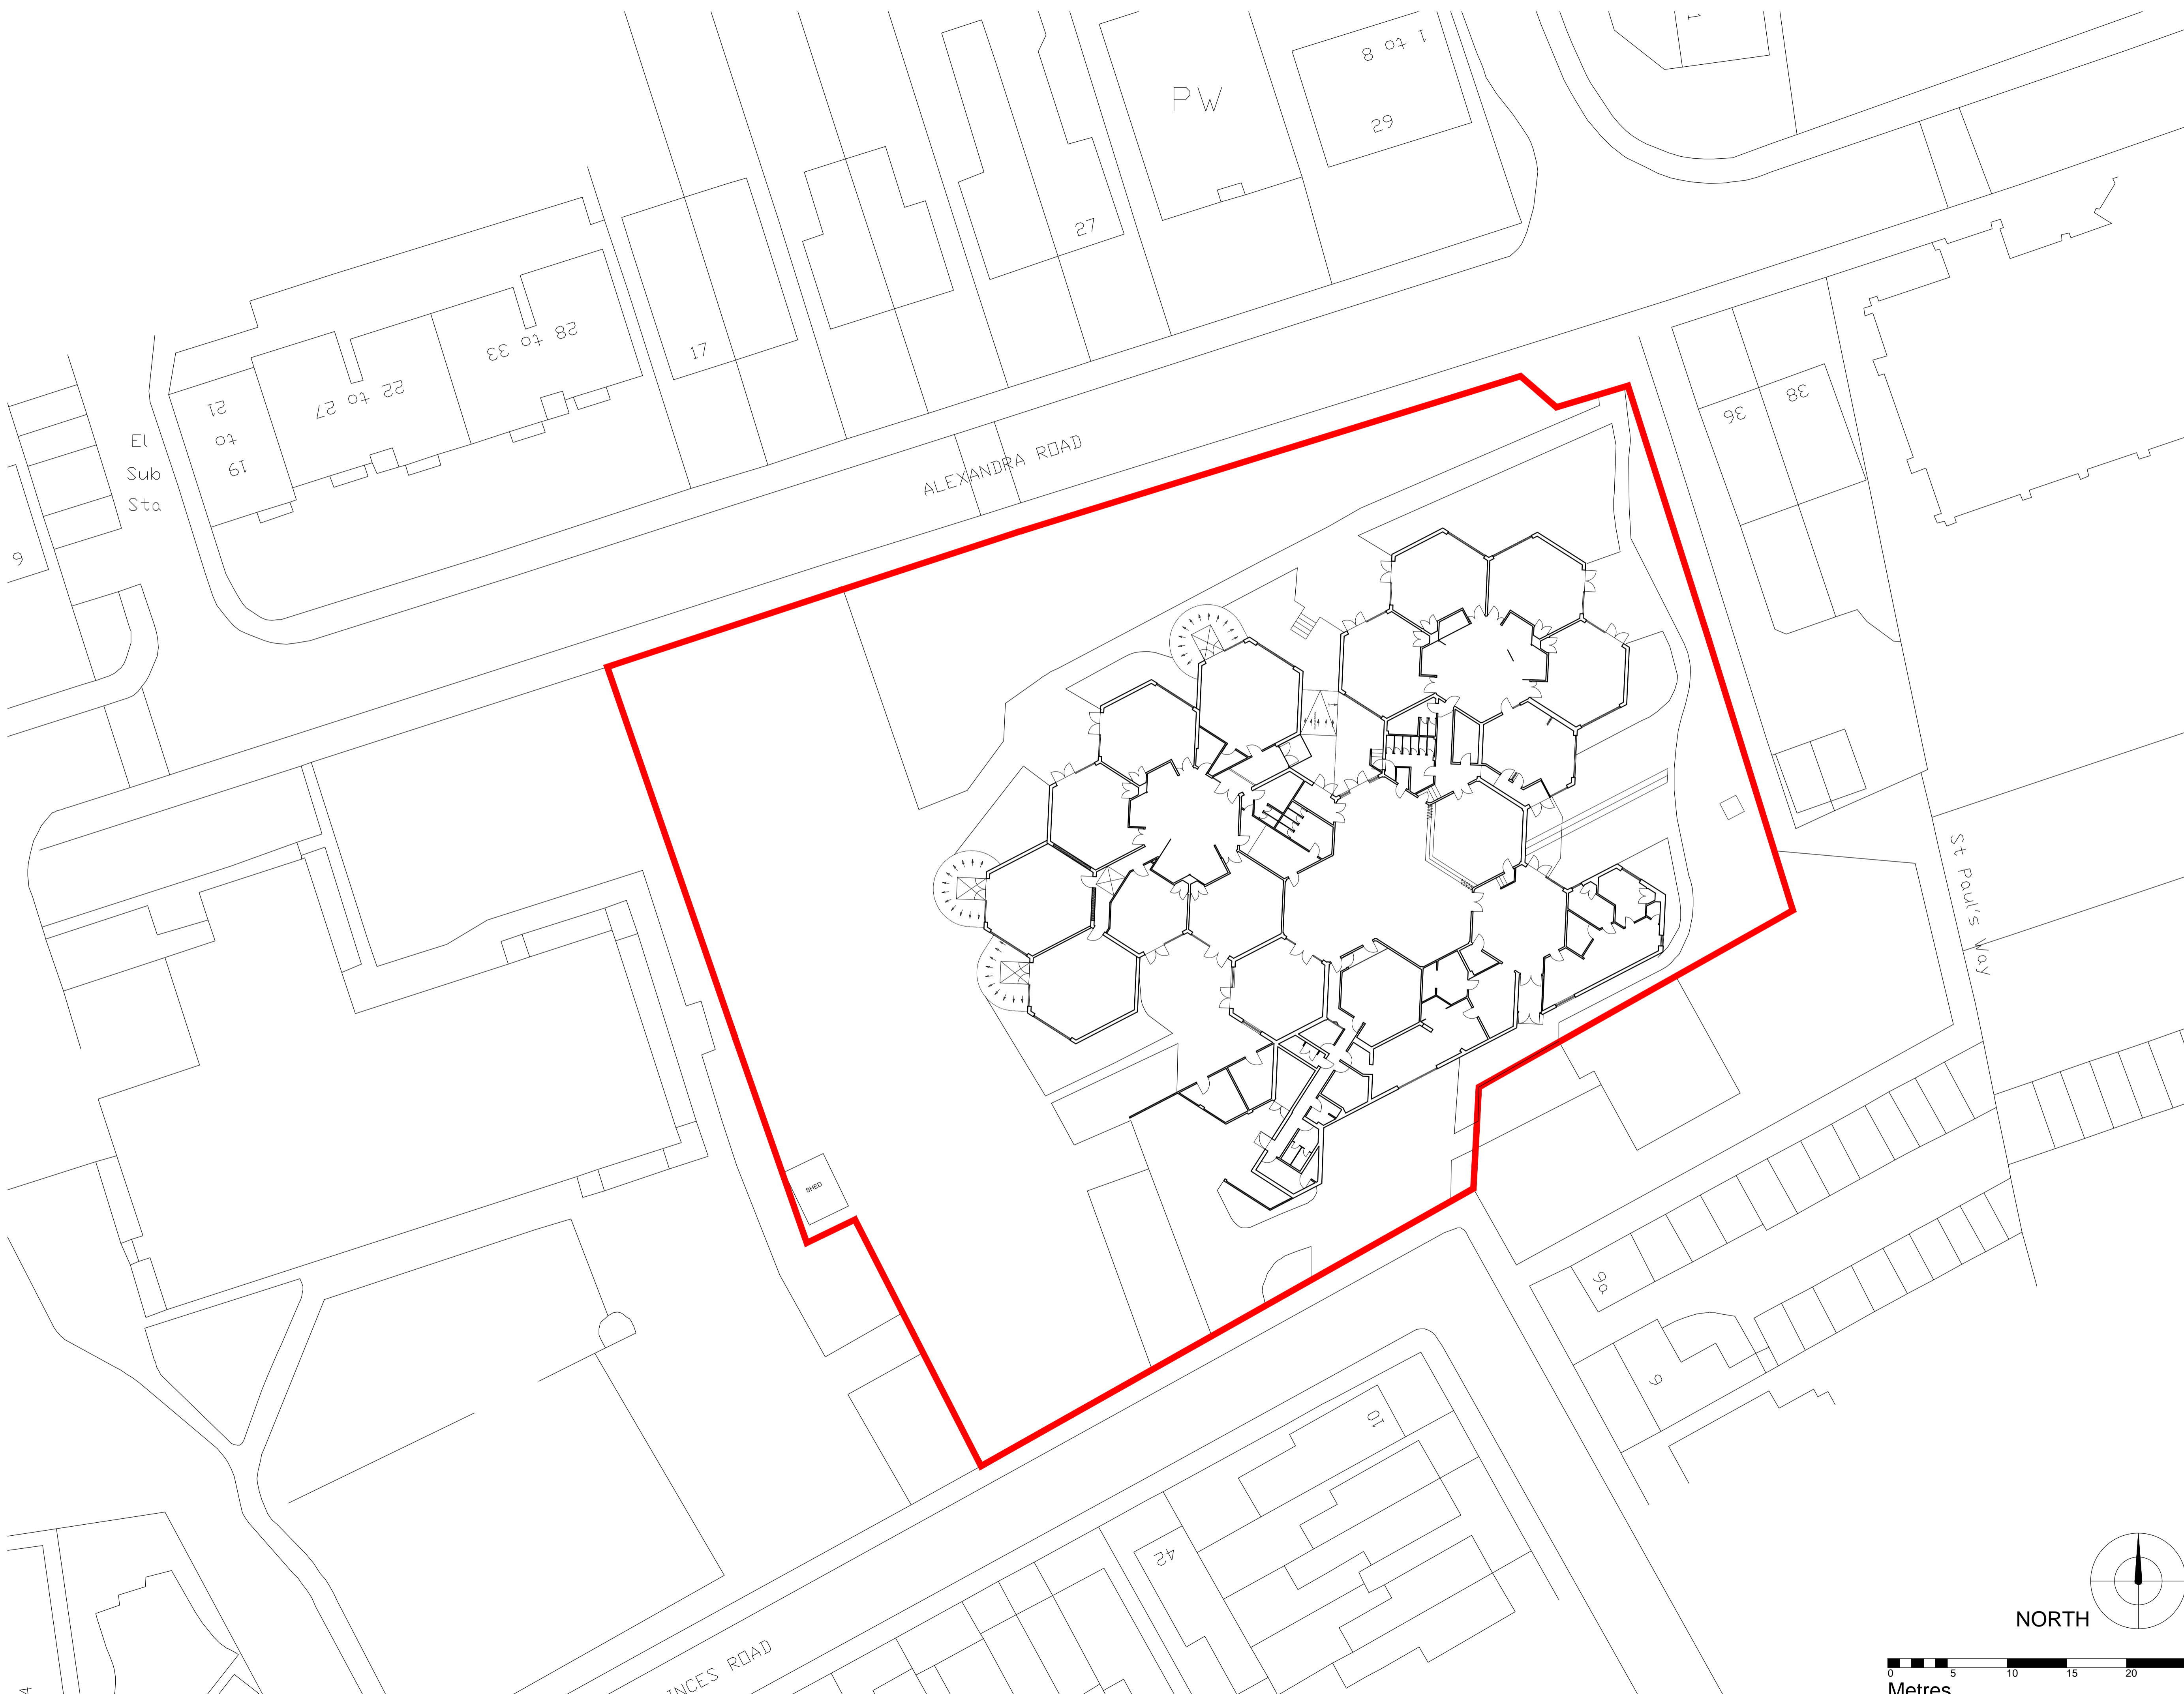

| REF | REVISION | DATE |
|-----|----------|------|
| | | |

ID ARCHITECTS
 1 VICTORIA VILLAS
 RICHMOND
 SURREY
 TW9 2GW
 T 020 3274 1000
 F 020 3274 1001
 E info@iid.co.uk
 www.iid.co.uk



PROJECT
 St Paul's Junior School,
 Kingston upon Thames

DRAWING TITLE
 Site Layout Plan as Existing

SCALE 1:250 @ A1 **DATE** Apr 2010

DRAWING No. 1108/TE1/01 **REV**

