


PLAN 1 – PROPOSED TRAFFIC FLOW DURING LANE CLOSURE IN VICTORIA ROAD

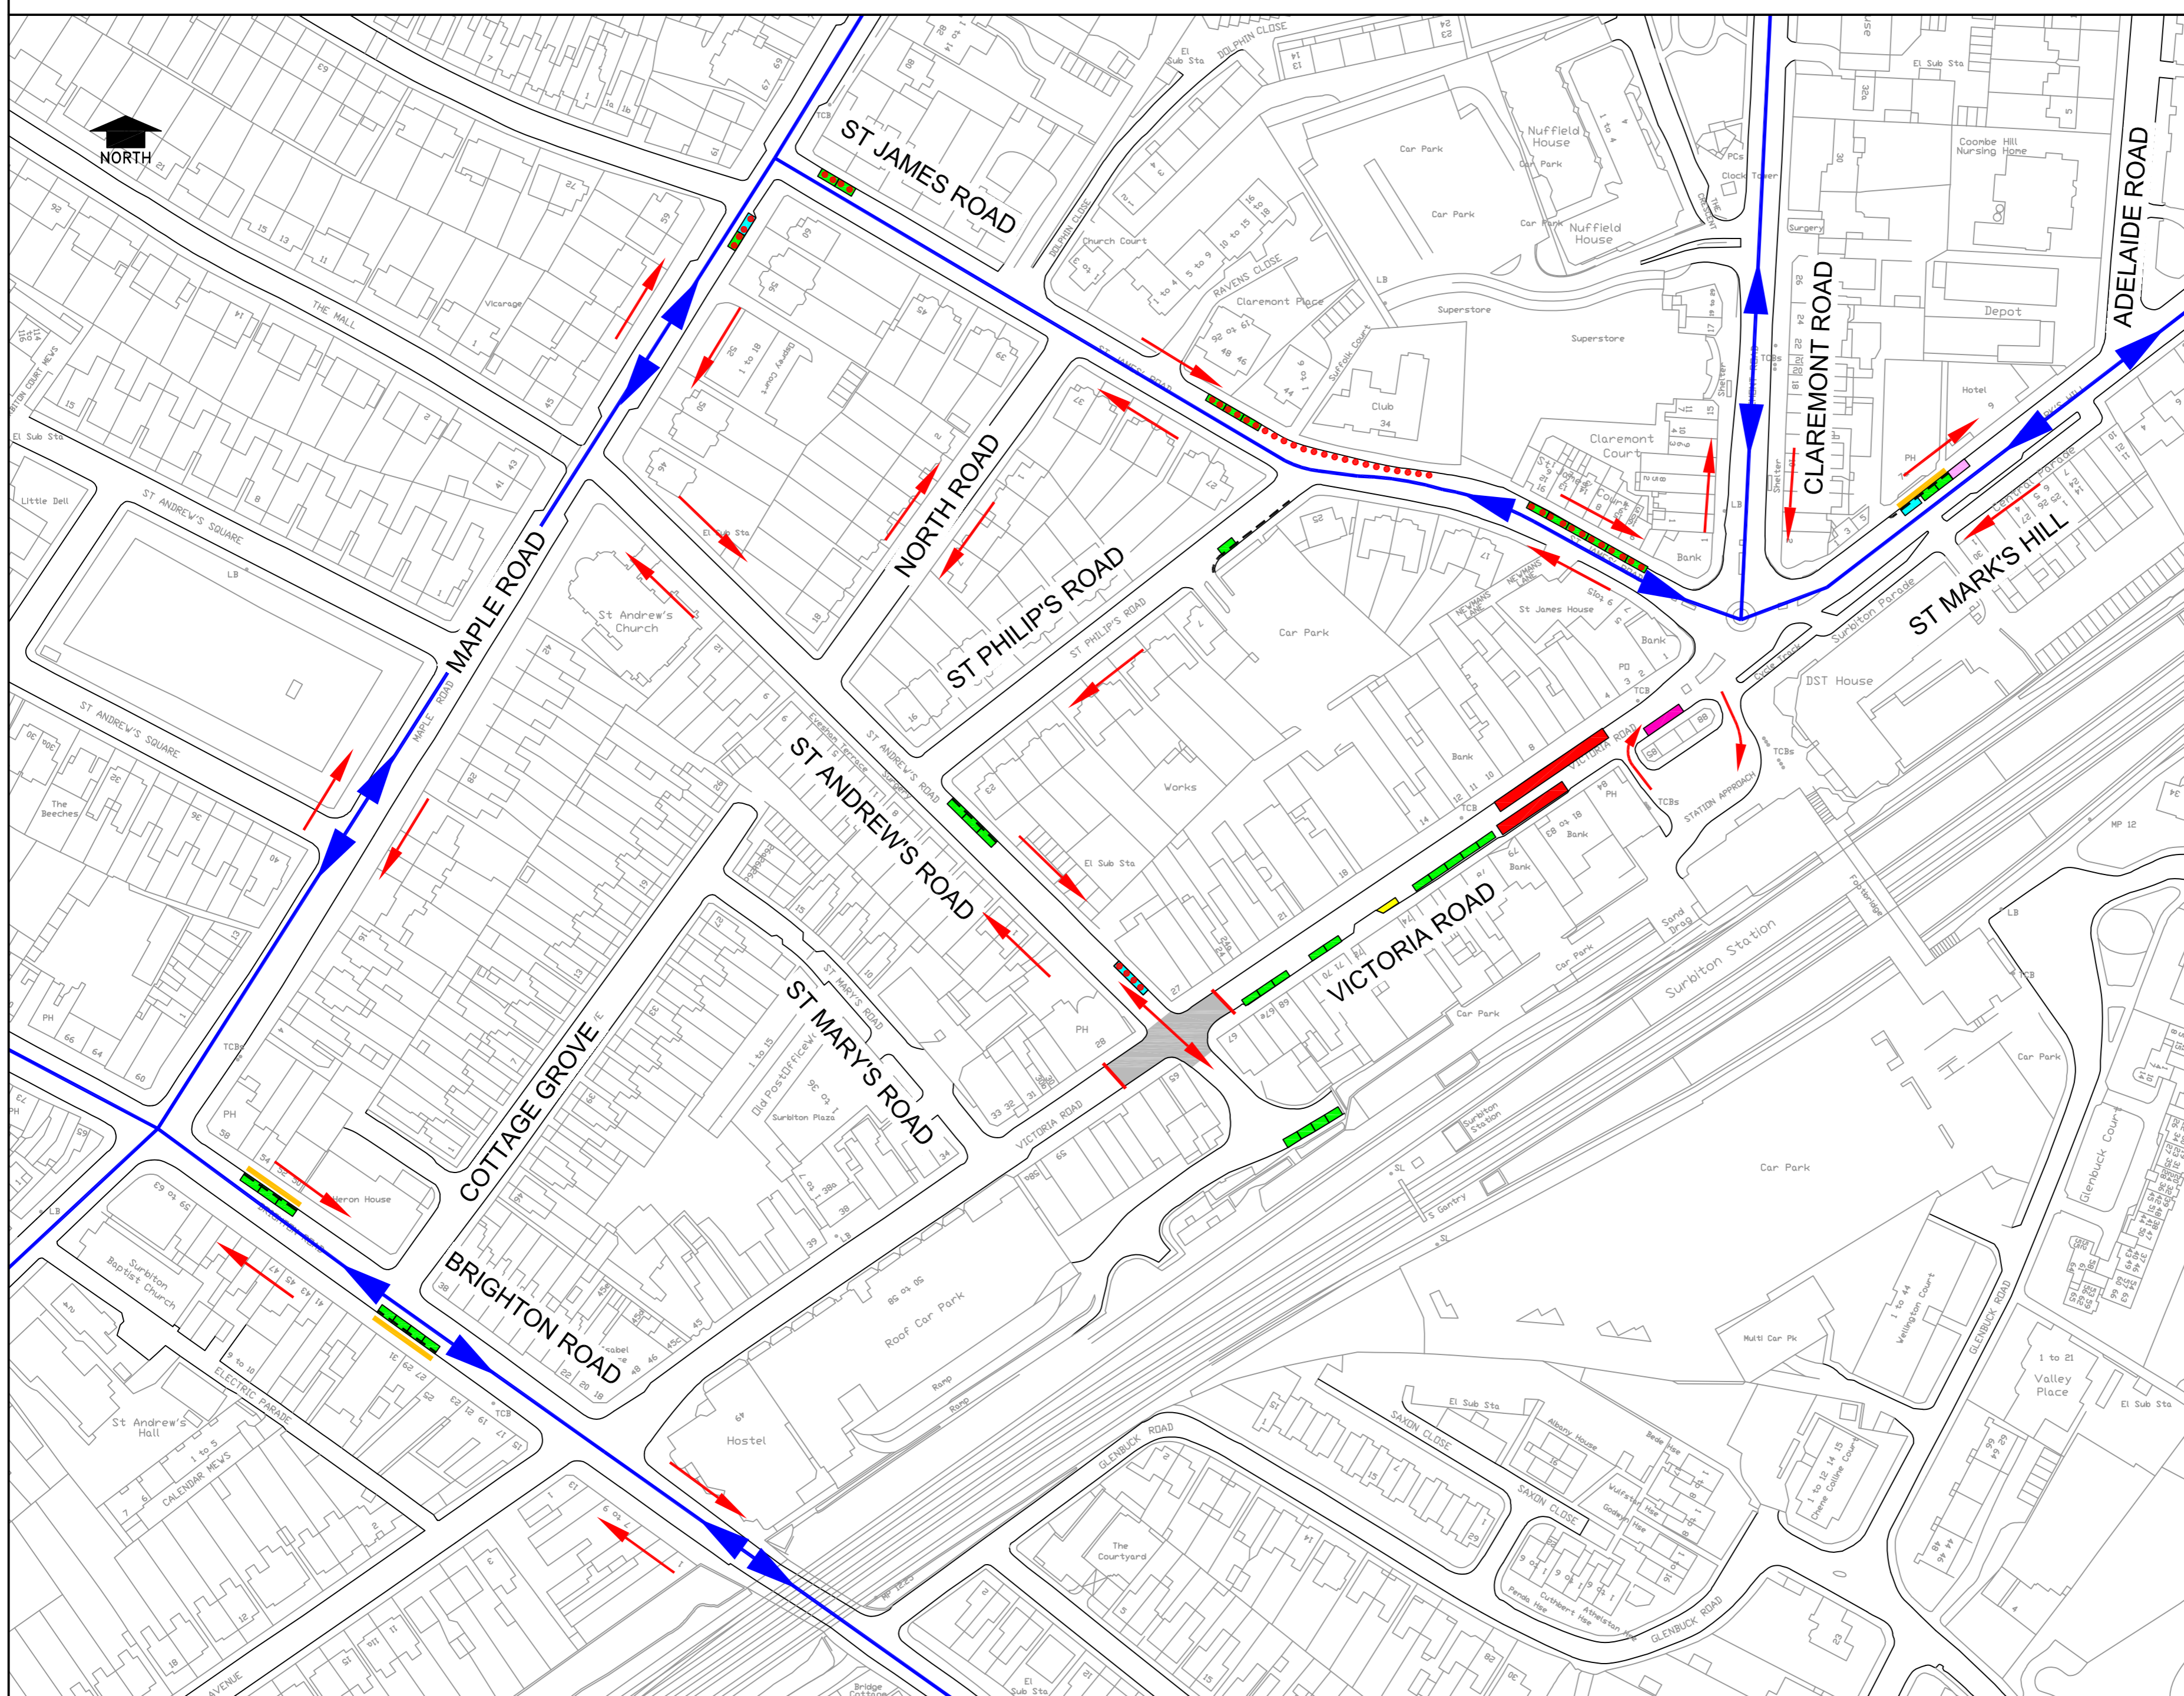

PLAN 2 – PROPOSED TRAFFIC FLOW DURING JUNCTION WORKS AT VICTORIA ROAD / ST ANDREW'S ROAD

No.	Amendment	Date	Int'l
TRAFFIC MANAGEMENT & DESIGN			
Contract			
VICTORIA ROAD RECONSTRUCTION			
Drawing Title			
PROPOSED TRAFFIC FLOW DURING WORKS			
ROY THOMPSON DIRECTOR OF PLACE & REGENERATION GUILDHALL 2, HIGH STREET KINGSTON UPON THAMES KT1 1EU			
Date	MAY11	Designed	KB
Scale	NTS	Drawn	KB
CAD No.	DS077330B	Chk'd	App'd
DRG.NO. DS/0773/30B			