

ROYAL BOROUGH OF KINGSTON UPON THAMES

THE KINGSTON UPON THAMES (40 MPH SPEED LIMIT)

(NO. *) TRAFFIC ORDER 202*

TMO - P322 40mph Speed Limit Fair Oak Lane, Rushett Lane and Jubilee Way, Chessington

DOCUMENTS FOR INSPECTION

1. A copy of the Public Notice of Proposal to appear in the Surrey Comet and London Gazette 17 November 2022;
2. The Council's Statement of Reason for proposing the Order
3. The Draft Order
4. Plans to indicate the locations and effect of the Order

ROYAL BOROUGH OF KINGSTON UPON THAMES

FAIROAK LANE, JUBILEE WAY AND RUSHETT LANE, CHESSINGTON

1. NOTICE IS HEREBY GIVEN that the Council of the Royal Borough of Kingston upon Thames propose to make the following Orders under section 84 of the Road Traffic Regulation Act 1984, as amended by the Local Government Act 1985:
 - The Kingston upon Thames (40 mph Speed Limit) (No. *) Traffic Order 202*;
2. The general effect of the Orders would be to:
 - (a) introduce 40mph speed limits in place of national Speed Limits in lengths of
 - **Fairoak Lane**, Chessington from the western boundary of No. 45 Fairoak Lane and the borough boundary of Surrey County Council and
 - **Rushett Lane**, Chessington; from a point 157 metres south-east of Leatherhead Road south-eastwards for a distance of 718 metres and
 - (b) remove a length of 40mph speed limit so that it reverts back to 30mph in **Jubilee Way, Chessington**.
3. Copies of the proposed Orders, of the Council's Statement of Reasons for proposing to make the Orders and plans showing the locations and the effects of the proposals may be inspected as follows:-
 - (a) online at <https://www.kingston.gov.uk/tmos-open-statutory-consultation>;;
 - (b) The Information and Advice Centre, Guildhall 2, Kingston upon Thames, KT1 1EU between 9am and 5pm Mondays to Fridays inclusive
 - (c) Council libraries; and
 - (d) copies of the made Order and plan can also be obtained by calling 020 8547 5000 (between 9am and 5pm Mondays to Fridays); or
 - (e) by emailing TMO@kingston.gov.uk) (please quote ref **P322**).
4. Persons desiring to object to any of the proposals or make any other representations in respect of them, should send a statement in writing to that effect and, in the case of an objection, stating the grounds thereof to the Council in this matter to Traffic Order Team, Highways and Transport, Guildhall 2, Kingston upon Thames, Surrey, KT1 1EU or email TMO@kingston.gov.uk, quoting reference **P322** by **8 December 2022**.

Dated 17 November 2022

MATTHEW HILL

Assistant Director – Highways, Transport and Regulatory Services

Please Note: Persons responding to the Order should be aware that the Council may be legally obliged to disclose the information provided to third parties.

ROYAL BOROUGH OF KINGSTON UPON THAMES

THE KINGSTON UPON THAMES (40 MPH SPEED LIMIT)

(NO. *) TRAFFIC ORDER 202* (P322)

Statement of Reasons

It is considered that the 20mph speed limit proposal will make our roads safer, reduce the number and severity of road casualties caused by excessive speed, and make our roads easier to use and attractive for our residents

202* No. *

**THE KINGSTON UPON THAMES (40 MPH SPEED LIMIT)
(NO. *) TRAFFIC ORDER 202***

Made :- * 202*

Coming into force :- * 202*

The Council of the Royal Borough of Kingston upon Thames, after consulting the Commissioner of Police of the Metropolis, in exercise of the powers conferred by section 84 of the Road Traffic Regulation Act 1984**(a)** as amended by the Local Government Act 1985**(b)**, and of all other powers thereunto enabling, hereby make the following Order: -

1. This Order shall come into force on * 202* and may be cited as the Kingston upon Thames (40 mph Speed Limit) (No. *) Traffic Order 202*.
2. No person shall drive any motor vehicle at a speed exceeding 40 miles per hour in:-
 - (a) Fair Oak Lane, Chessington, from the western boundary of No. 45 Fair Oak Lane and the borough boundary of Surrey County Council; and
 - (b) Rushett Lane, Chessington from a point 157 metres south-east of Leatherhead Road south-eastwards for a distance of 718 metres.
3. Without prejudice to the validity of anything done or to any liability incurred in respect of any act or omission before the coming into force of this Order article 3 of The Kingston upon Thames (40 mph Speed Limit) (No. 1) Traffic Order 2009**(c)** is hereby revoked.
4. The speed limit imposed by this Order shall not apply to vehicles falling within regulation 3(4) of the Road Traffic Exemptions (Special Forces) (Variation and Amendment) Regulations 2011**(d)** when used in accordance with regulation 3(5) of those Regulations.

Dated this * day of * 202*.

**Assistant Director – Highways, Transport and Regulatory Services
Corporate and Communities**
(The officer appointed for this purpose)

EXPLANATORY NOTE

(This Note is not part of the Order but is intended to indicate its general purport.)

The purpose of this Order is to:-

- (a) introduce 40mph speed limits in place of national Speed Limits in lengths of
 - **Fairoak Lane**, Chessington from the western boundary of No. 45 Fairoak Lane and the borough boundary of Surrey County Council and
 - **Rushett Lane**, Chessington; from a point 157 metres south-east of Leatherhead Road south-eastwards for a distance of 718 metres and
- (b) remove a length of 40mph speed limit so that it reverts back to 30mph in **Jubilee Way, Chessington**.



NOTES:

1. All Diag. numbers refer to the Traffic Signs Regulation and General Directions 2016.
2. Mounting height 2300 mm
3. Signs location is shown indicative. Exact location will be determined by engineer on site.

PROPOSED SIGNS:

SIGN A - Total 2 NO



Sign Reference	670.4
Height	600 mm
Width	600 mm
Area	0.28 m²
Material	Class R3B-UK
Mount Height	2300

SIGN B - Total 2 NO



Sign Reference	670.4
Height	300 mm
Width	300 mm
Area	0.07 m²
Material	Class R3B-UK
Mount Height	2300

40mph Speed Roundel - Total 4 NO



4300mm

No.	Amendment	Date	Int'l
 KINGSTON AND SUTTON SHARED ENVIRONMENT SERVICE Scheme			
Fair Oak lane			
Drawing Title DRAFT Upgrade Speed Signs			
SARAH RYE ASSISTANT DIRECTOR TRANSPORTATION HIGHWAYS AND REGULATORY SERVICES LONDON BOROUGH OF SUTTON CIVIC OFFICES, ST NICHOLAS WAY SUTTON, SM1 1EA			
Date	AUG 2022	Designed	AA
Scale	N.T.S.	Drawn	AA
CAD No.	138901	Chk'd	MG App'd
DRG.NO. DD/1389/01			

© Crown copyright and database rights 2019, Ordnance Survey: 100019285.



- NOTES:
1. All Diag. numbers refer to the Traffic Signs Regulation and General Directions 2016.
 2. Mounting height 2300 mm
 3. Signs location is shown indicative. Exact location will be determined by engineer on site.

PROPOSED SIGNS:

SIGN A - Total 3 NO



Sign Reference	670.4
Height	600 mm
Width	600 mm
Area	0.28 m²
Material	Class R3B-UK
Mount Height	2300

SIGN B - Total 2 NO




Sign Reference	670.4
Height	300 mm
Width	300 mm
Area	0.07 m²
Material	Class R3B-UK
Mount Height	2300

40mph Speed Roundel - Total 4 NO



Diag No 1065

No.	Amendment	Date	Int'l
-----	-----------	------	-------

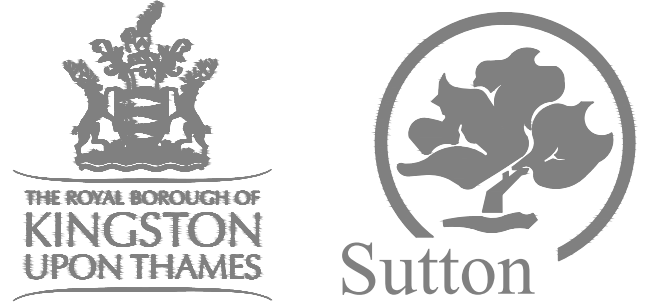

KINGSTON AND SUTTON
SHARED ENVIRONMENT SERVICE
Scheme

Rushett Lane


Drawing Title **DRAFT**

Upgrade Speed Signs

SARAH RYE
ASSISTANT DIRECTOR TRANSPORTATION
HIGHWAYS AND REGULATORY SERVICES
LONDON BOROUGH OF SUTTON
CIVIC OFFICES, ST NICHOLAS WAY
SUTTON, SM1 1EA

Date	AUG 2022	Designed	AA
Scale	N.T.S.	Drawn	AA
CAD No.	138902	Chk'd	MG
		App'd	

DRG.NO. DD/1389/02

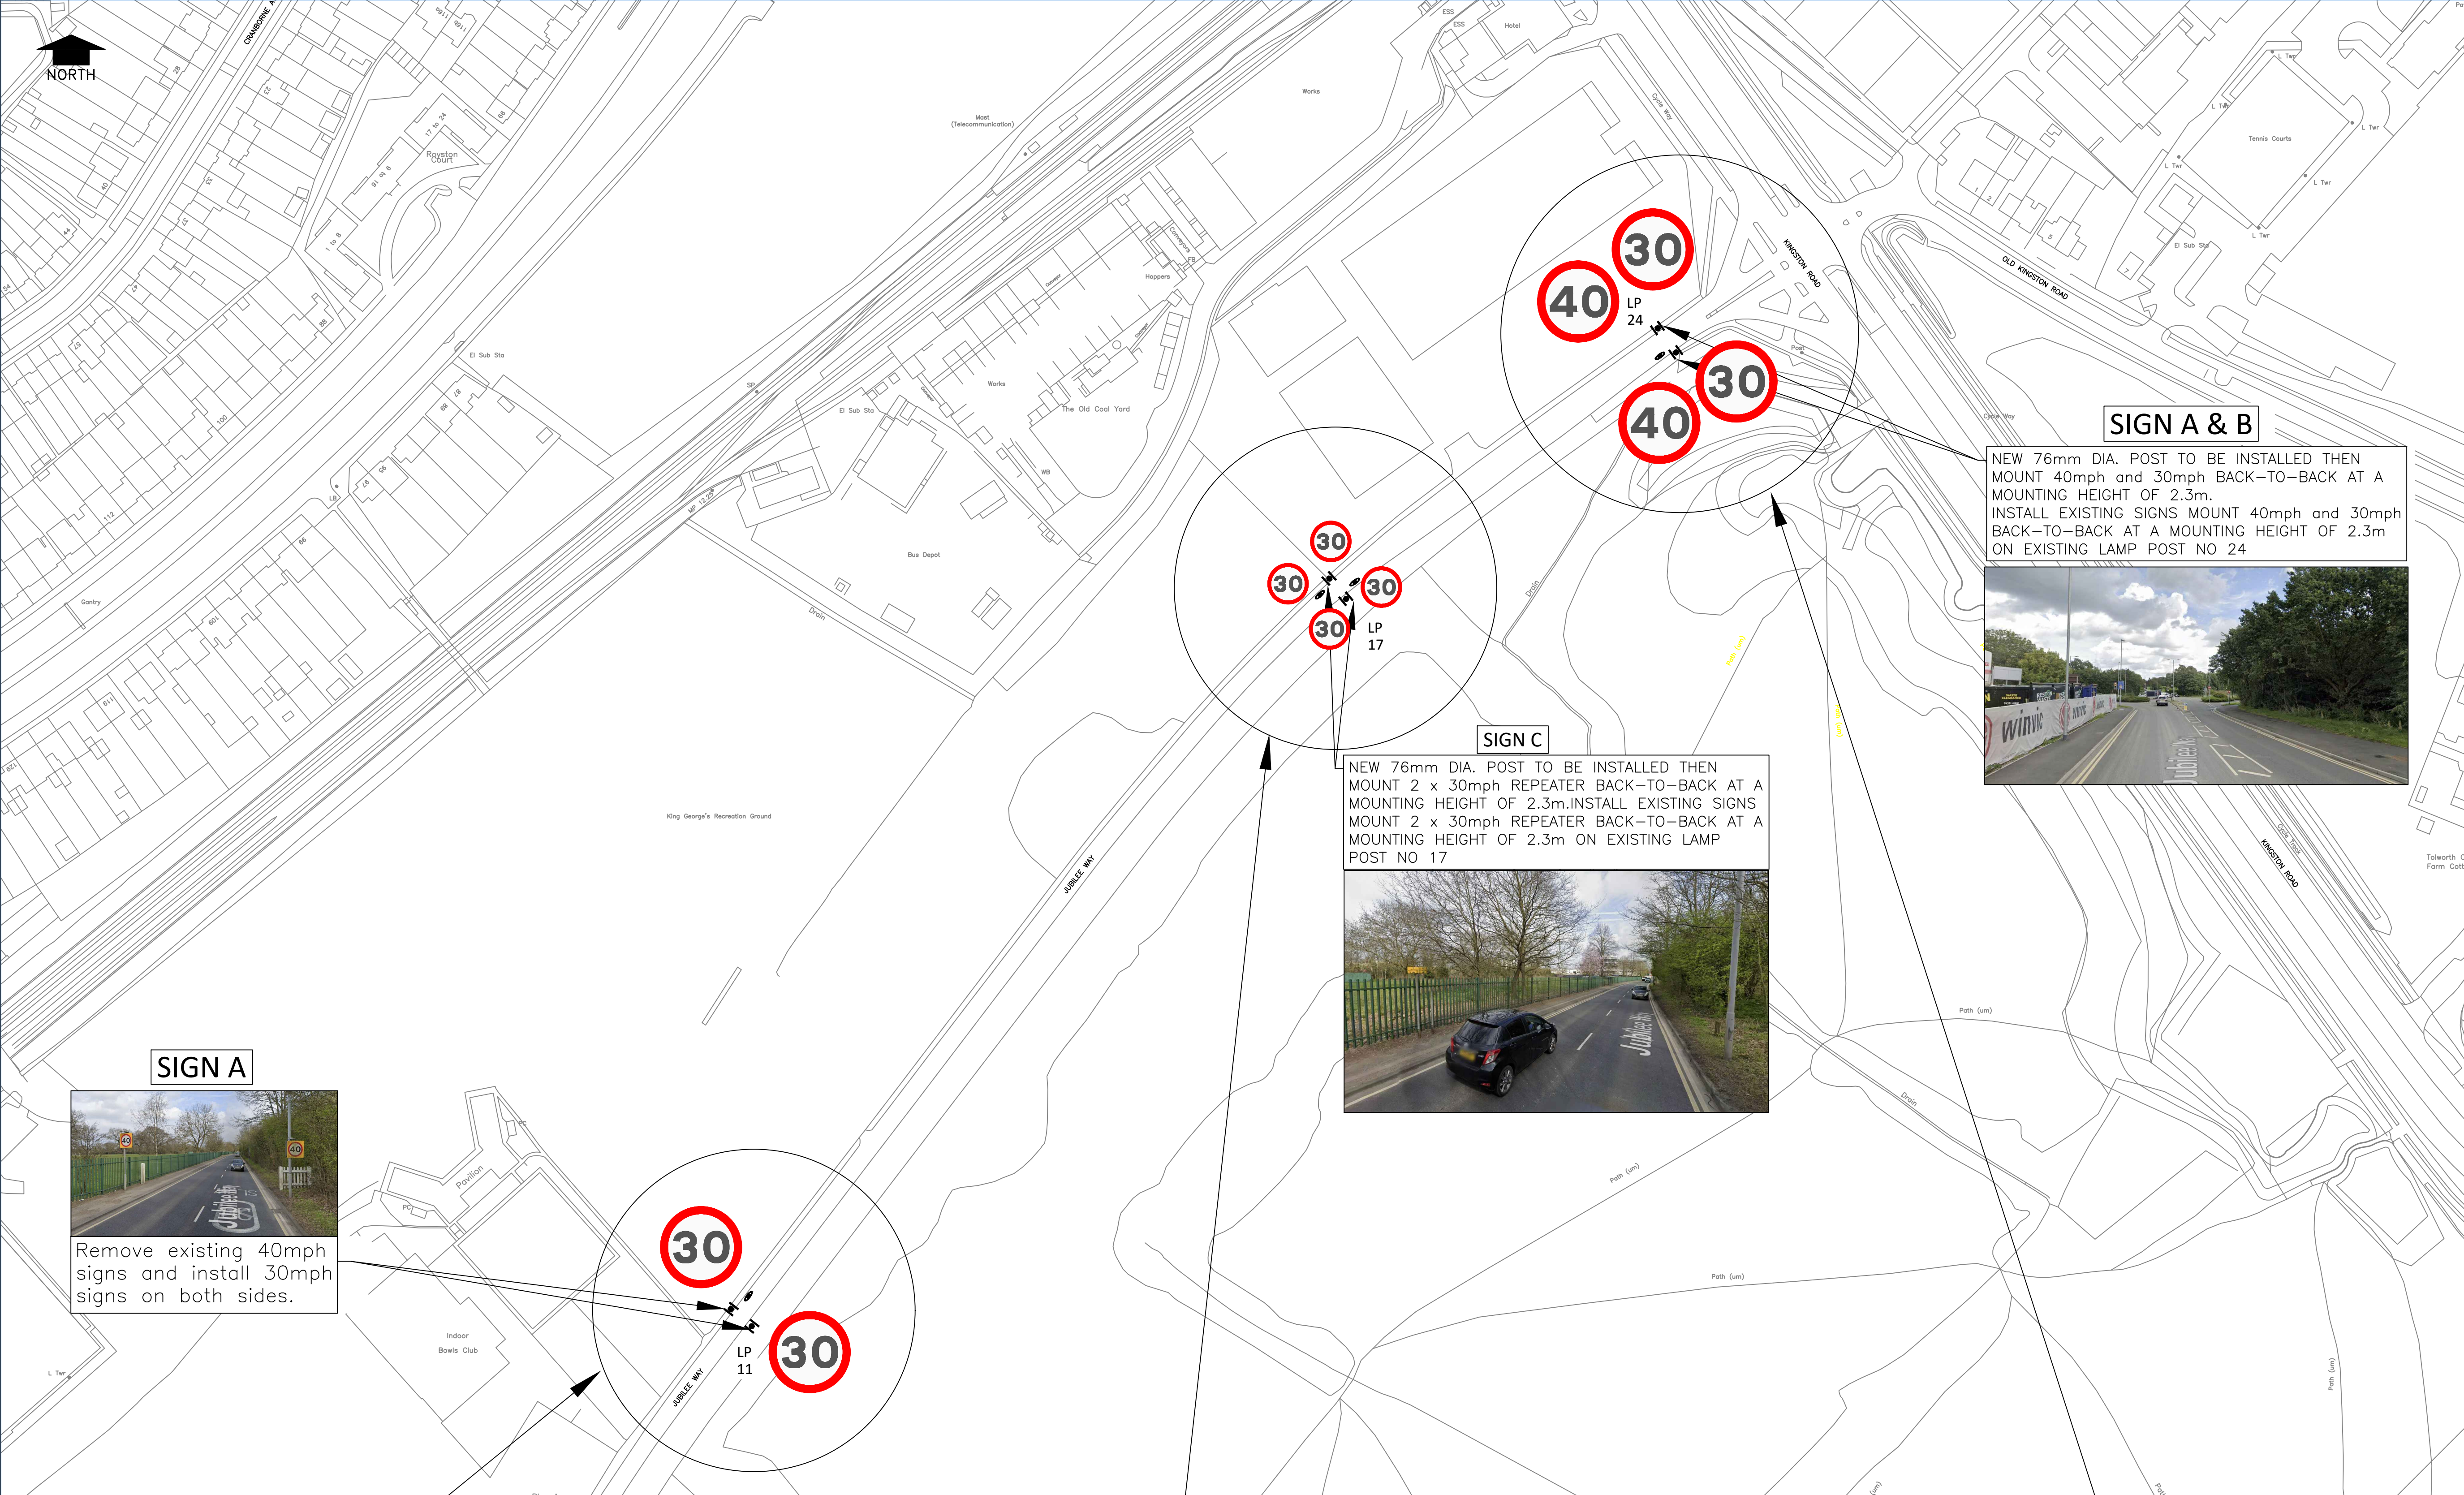


SIGN A



Remove existing 40mph signs and install 30mph signs on both sides.

SIGN C

NEW 76mm DIA. POST TO BE INSTALLED THEN MOUNT 2 x 30mph REPEATER BACK-TO-BACK AT A MOUNTING HEIGHT OF 2.3m.INSTALL EXISTING SIGNS MOUNT 2 x 30mph REPEATER BACK-TO-BACK AT A MOUNTING HEIGHT OF 2.3m ON EXISTING LAMP POST NO 17

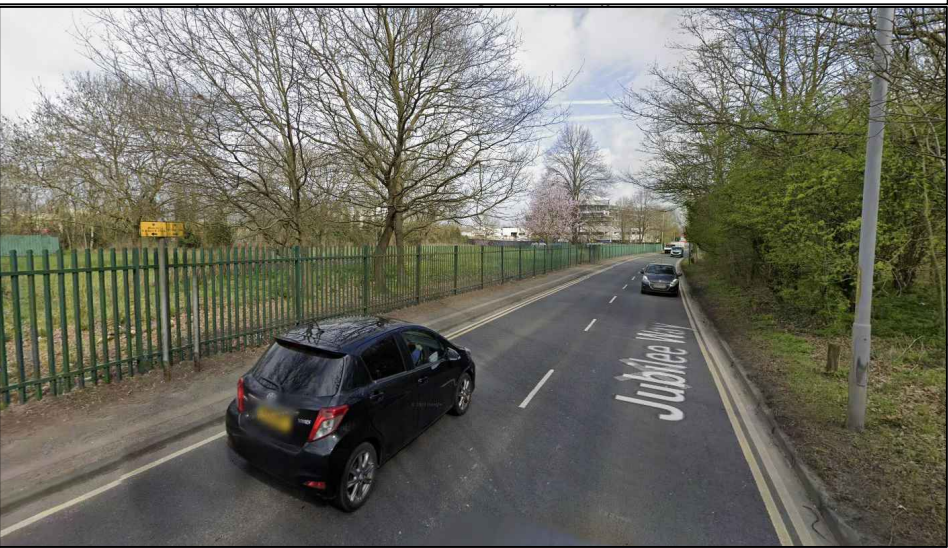

SIGN A & B

NEW 76mm DIA. POST TO BE INSTALLED THEN MOUNT 40mph and 30mph BACK-TO-BACK AT A MOUNTING HEIGHT OF 2.3m. INSTALL EXISTING SIGNS MOUNT 40mph and 30mph BACK-TO-BACK AT A MOUNTING HEIGHT OF 2.3m ON EXISTING LAMP POST NO 24



- NOTES:
1. All Diag. numbers refer to the Traffic Signs Regulation and General Directions 2016.
 2. Mounting height 2300 mm
 3. Signs location is shown indicative. Exact location will be determined by engineer on site.

PROPOSED SIGNS:

SIGN A - Total 4 NO



Sign Reference	670.3
Height	600 mm
Width	600 mm
Area	0.28 m²
Material	Class R38-UK
Mount Height	2300

SIGN B - Total 2 NO



Sign Reference	670.4
Height	600 mm
Width	600 mm
Area	0.28 m²
Material	Class R38-UK
Mount Height	2300

SIGN C - Total 4 NO



Sign Reference	670.3
Height	300 mm
Width	300 mm
Area	0.07 m²
Material	Class R38-UK
Mount Height	2300

40mph Speed Roundel - Total 4 NO



Diag No 1065

No.	Amendment	Date	Int'l
 			
KINGSTON AND SUTTON SHARED ENVIRONMENT SERVICE Scheme			
Jubilee Way			
Drawing Title DRAFT Upgrade Speed Signs			
SARAH RYE ASSISTANT DIRECTOR TRANSPORTATION HIGHWAYS AND REGULATORY SERVICES LONDON BOROUGH OF SUTTON CIVIC OFFICES, ST NICHOLAS WAY SUTTON, SM1 1EA			
Date	AUG 2022	Designed	AA
Scale	N.T.S.	Drawn	AA
CAD No.	139001	Chk'd	MG
		App'd	
DRG.NO. DD/1390/01			