

Royal Borough of Kingston - Pavement Licence Application

Case Reference RBK PLA751084414


Applicant Name: GAIL'S LIMITED

Business Name: Gail's

Case Created: 22/09/2025 14:22



<b>Applicants Details</b>		
Customer or Company Name	GAIL'S LIMITED	
Date of Birth		
Address	Unit 12 Garrick Road Industrial Estate, Irving Way, Hendon, London, NW9 6AQ	
Email Address		
Contact Number		
<b>Business Details</b>		
Name	Gail's	
Address	1 CLAREMONT ROAD, SURBITON, KINGSTON UPON THAMES KT6 4QS	
Email Address		
Contact Number		
Business Type	Sale of food or drink for consumption on or off the premises	
<b>Location</b>		
Description	Pavement areas to the front of the premises	
Relevant Purpose	For the purpose of consuming food or drink	
<b>Proposed Days / Hours</b>	<b>From</b>	<b>To</b>
Monday	07:00	19:00
Tuesday	07:00	19:00
Wednesday	07:00	19:00
Thursday	07:00	19:00
Friday	07:00	19:00
Saturday	07:00	19:00
Sunday	07:00	19:00
Furniture Description	3 tables 6 chairs 3 benches	

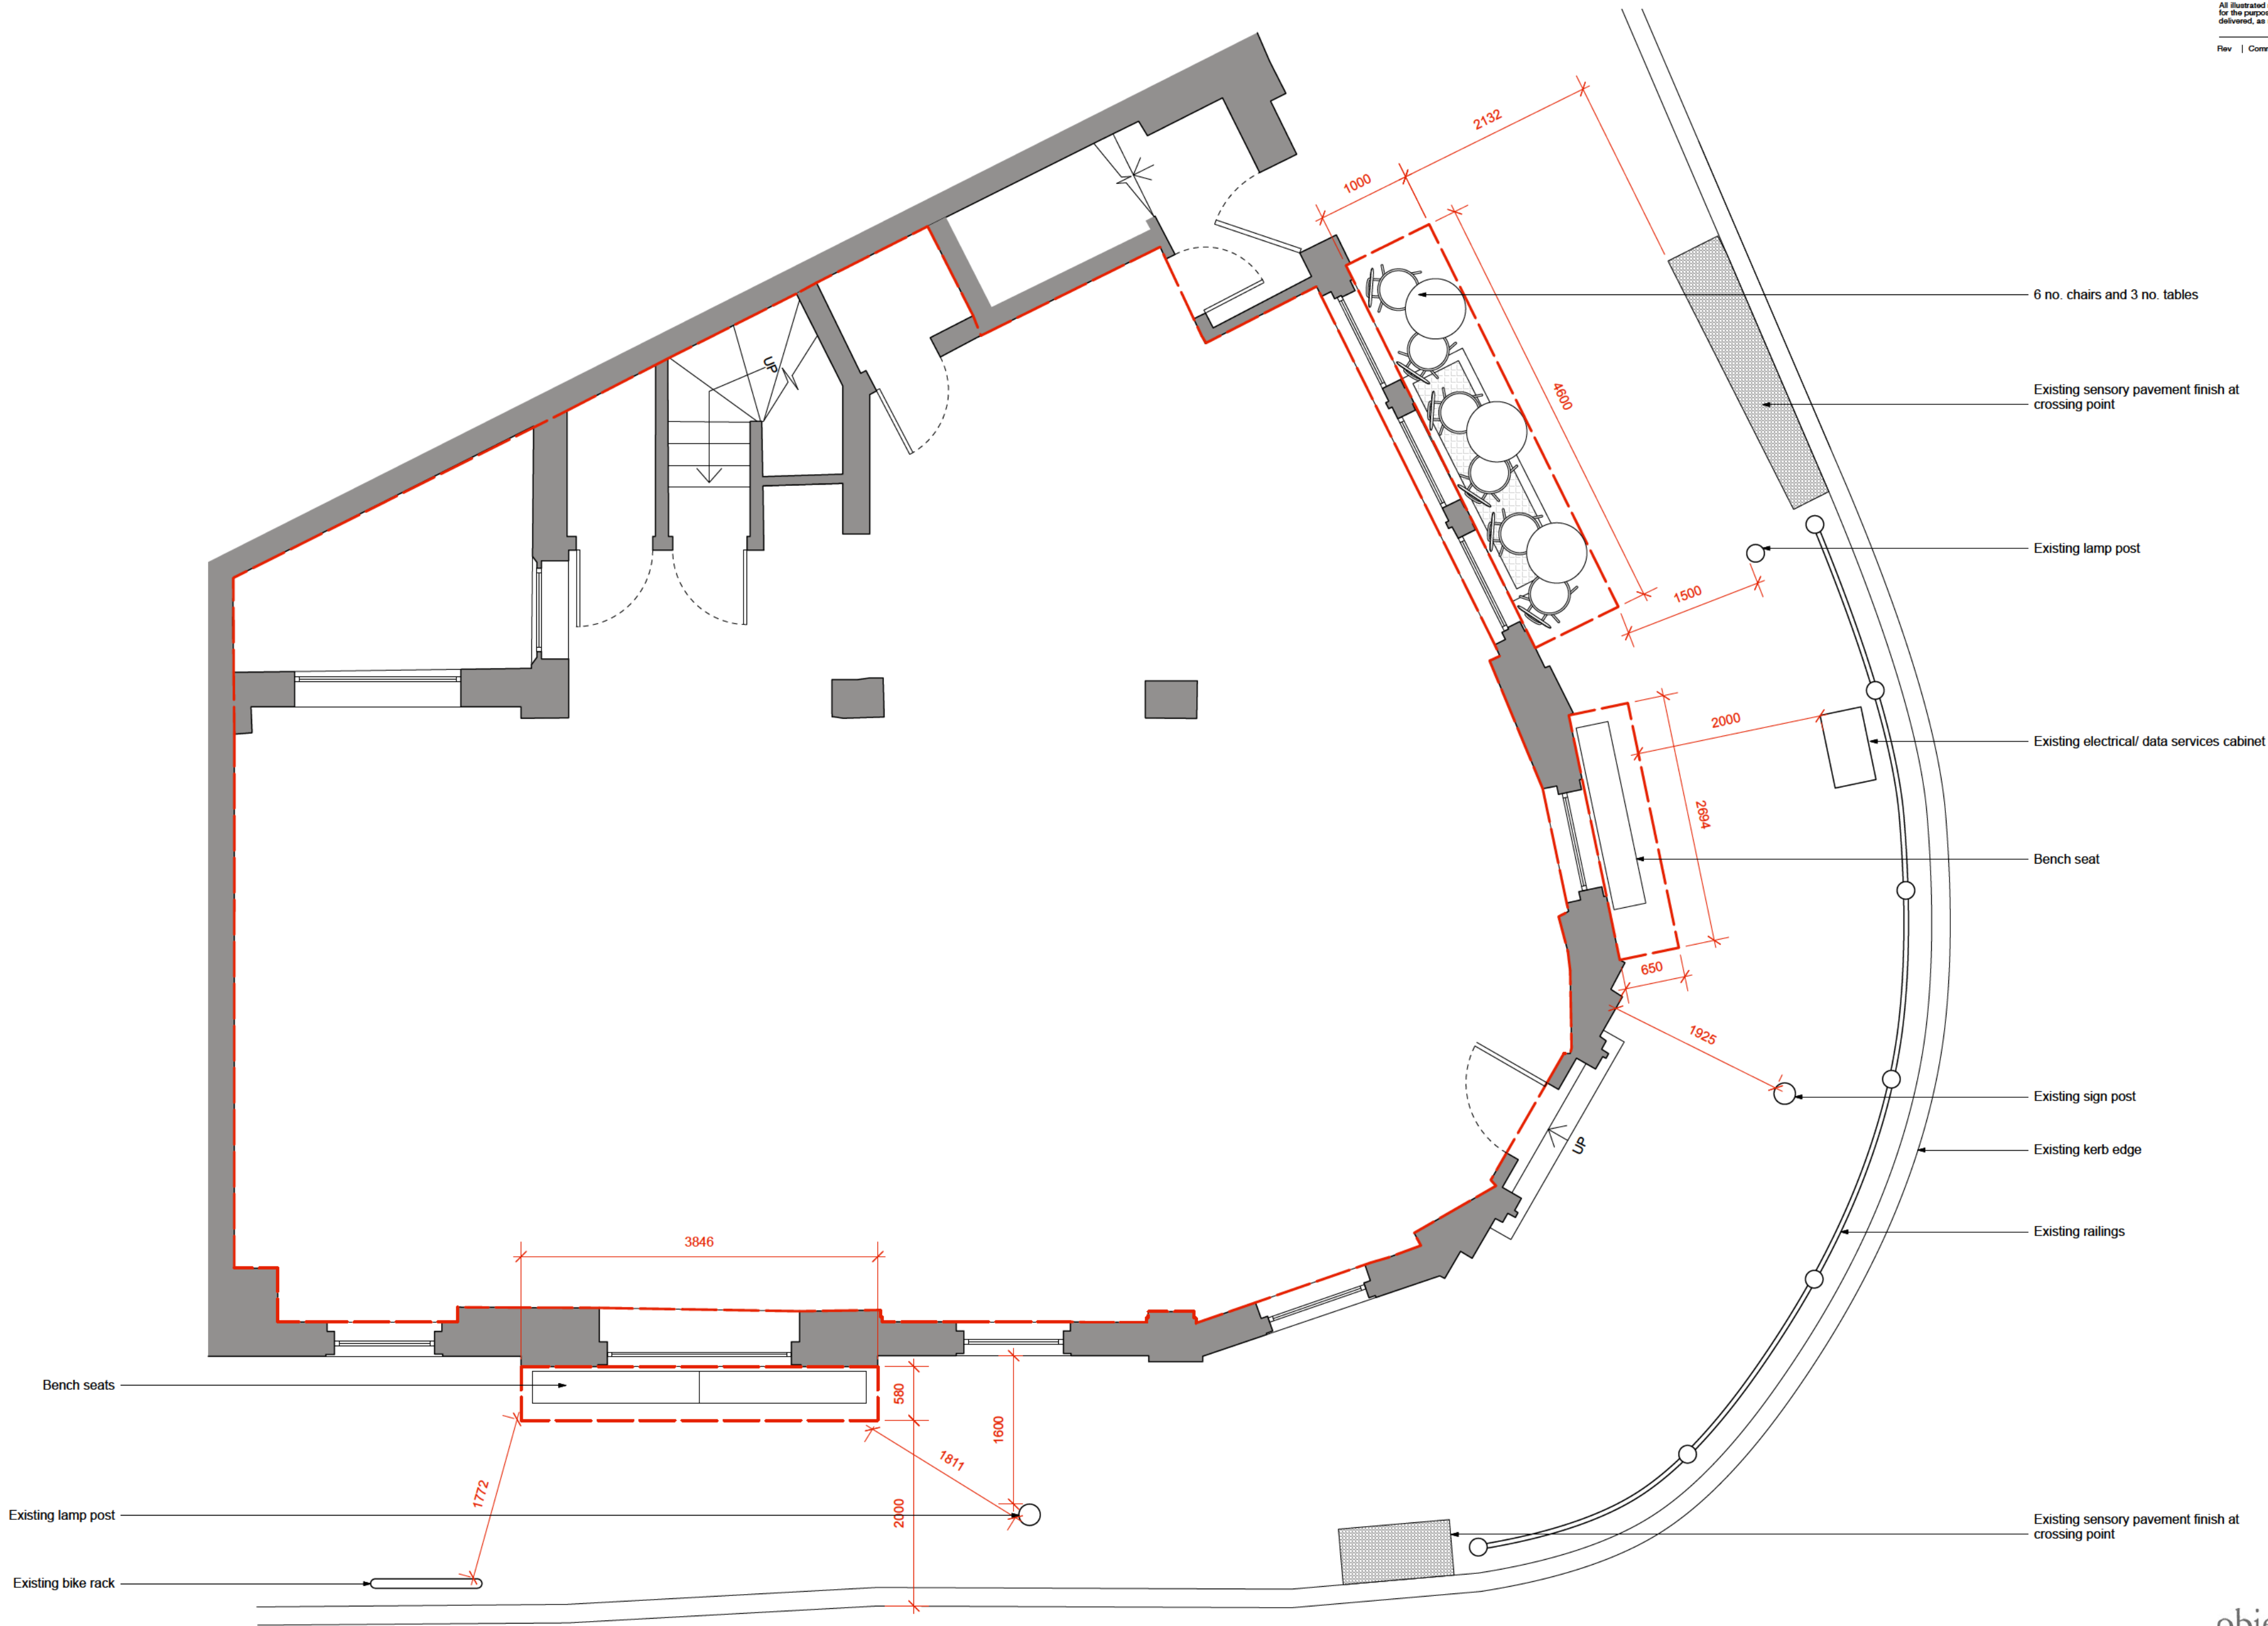

1 **Proposed Pavement Plan**  
Scale: 1:50

object·space·place

Client	GAIL's		
Project	Surbiton		
Date	09.06.25		
Drawing Purpose	Information		
Drawing Title	Proposed Pavement Plan		

Job Number	352	Scale@A2	1:50
Drawing Number	203	Rev	/
www.objectspaceplace.com		Copyright 2025	